


DO NOT SCALE

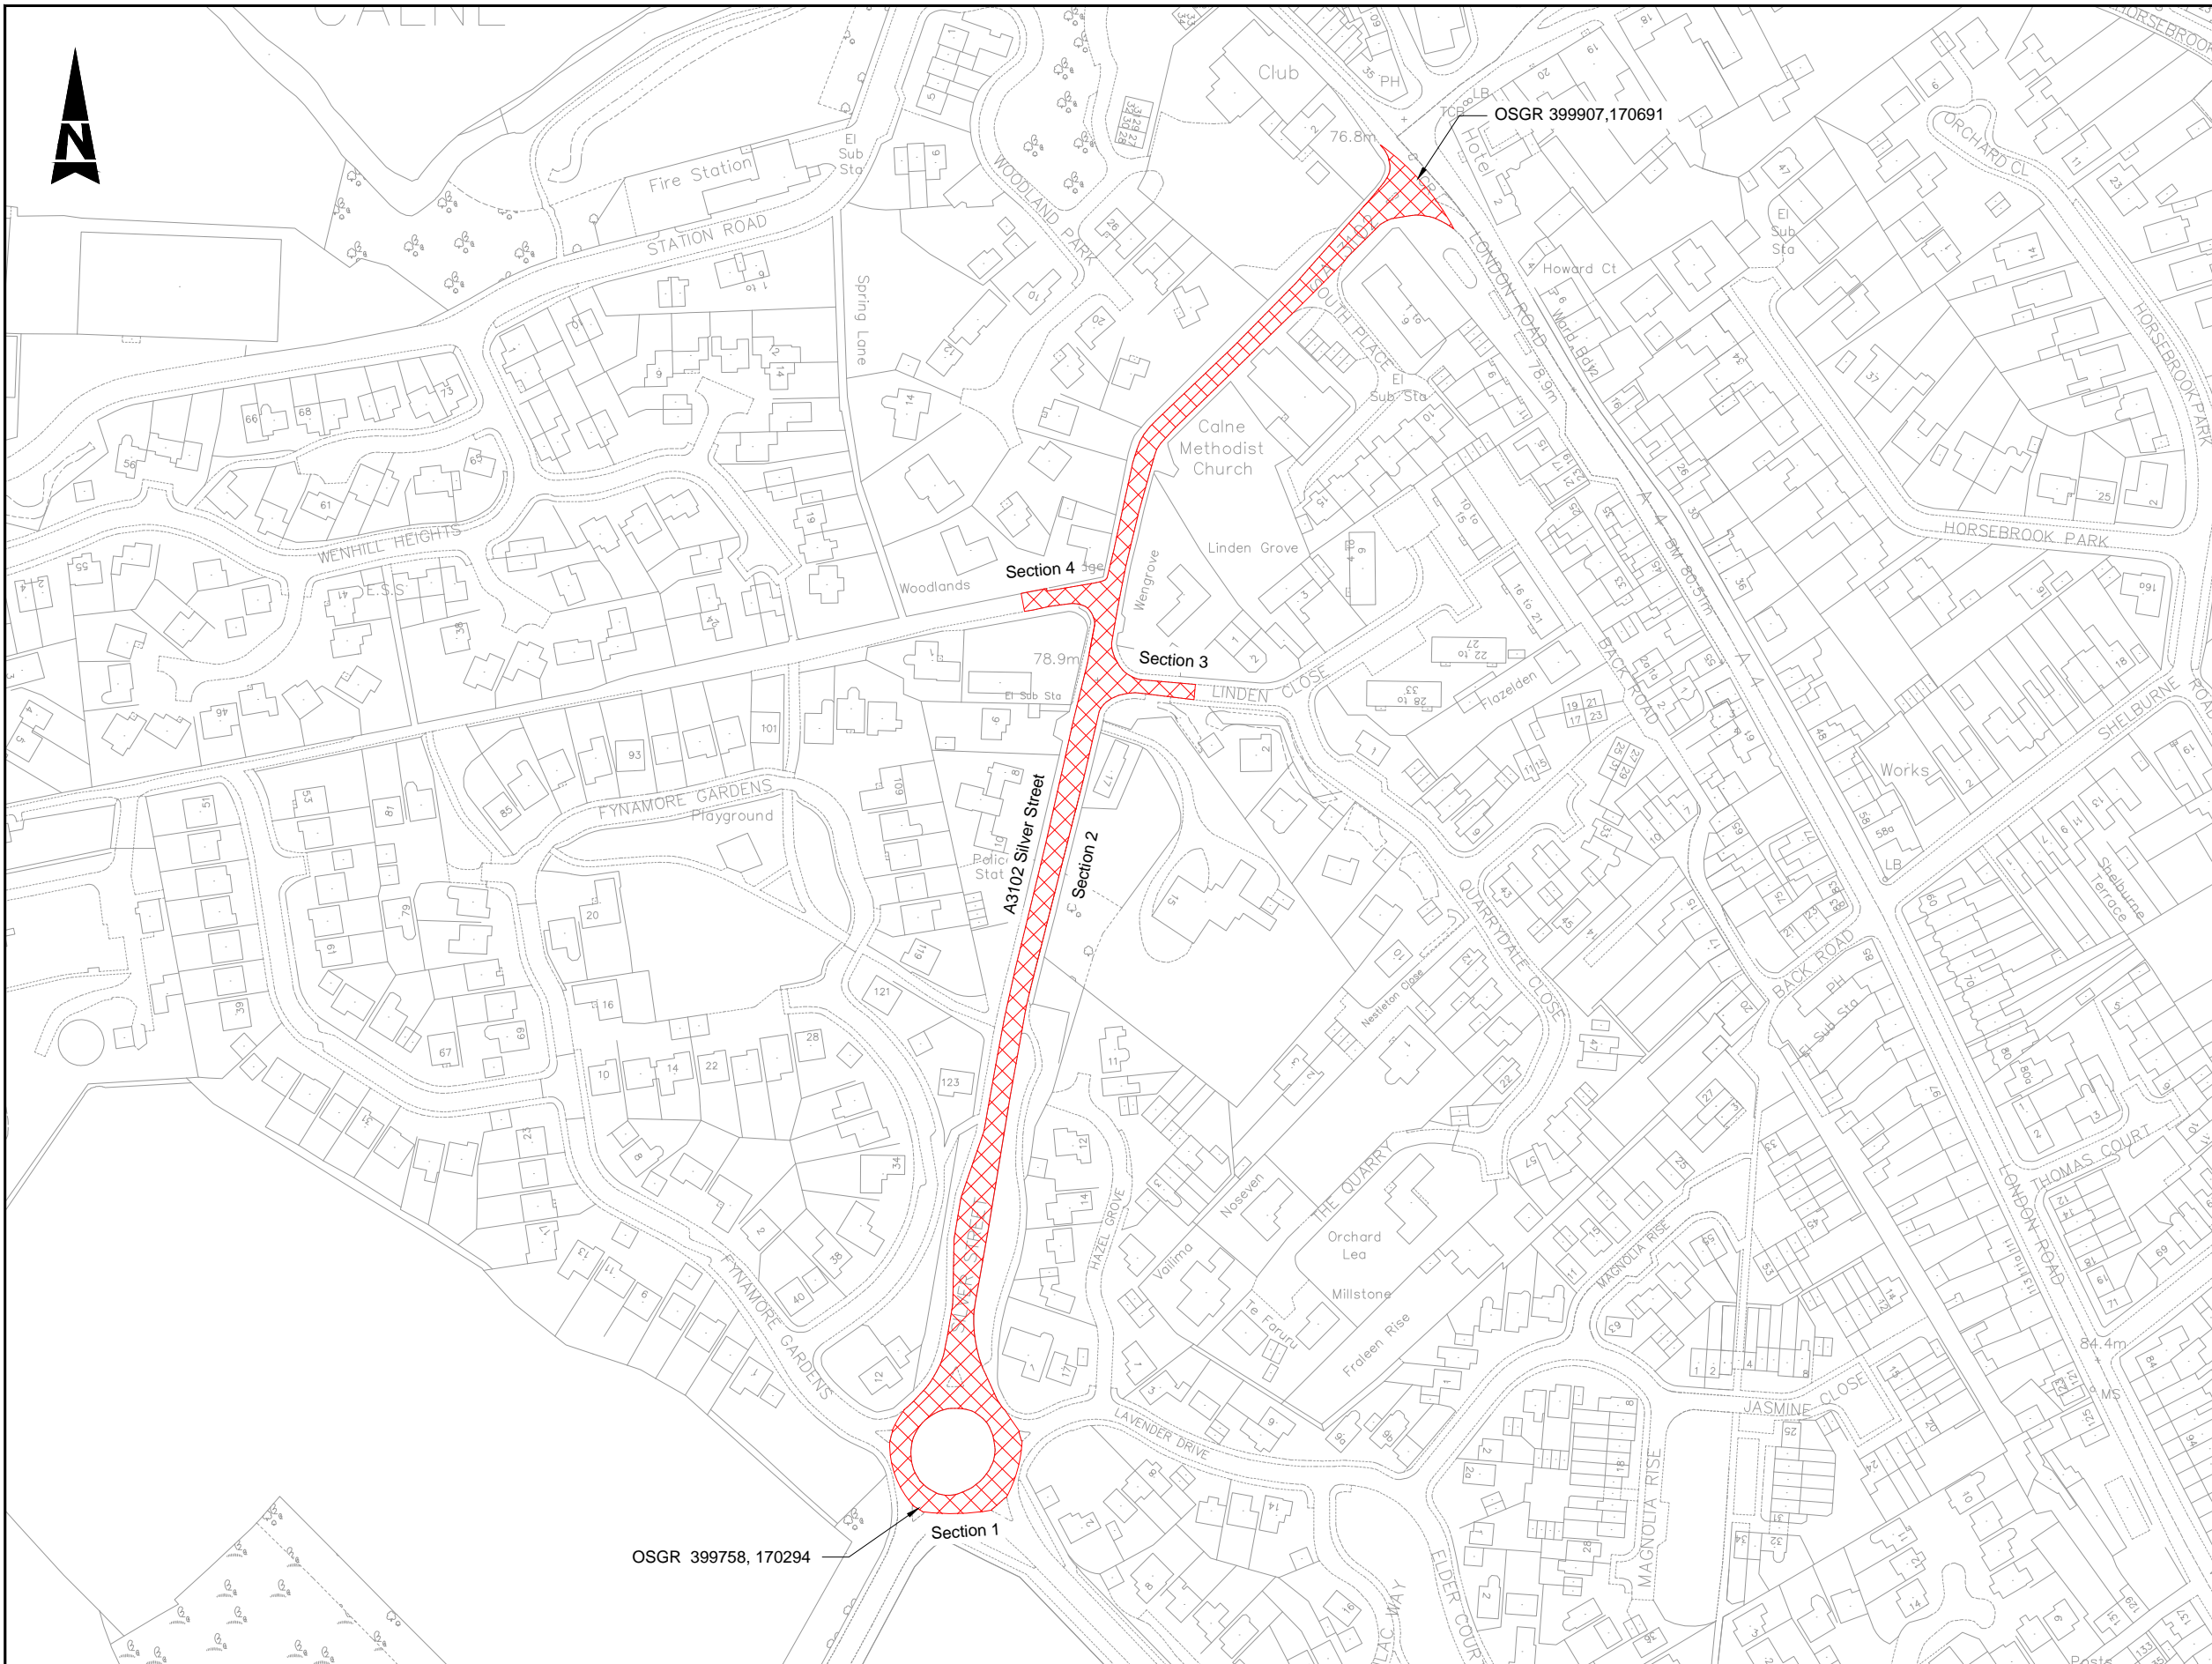

- Notes**
- Limits of works and dimensions are approximate and are to be agreed on site with the Engineer.
 - Sec 1 - Ch.0m is located at the centre of the A3102 Melksham Road splitter island heading clockwise.
 Sec 2 - Ch.0m is located at the southern face of the A3102 Silver Street splitter island heading northbound.
 Sec 3 - Ch.0m is located at the give way markings of Linden Close heading eastbound.
 Sec 4 - Ch.0m is located at the give way markings of Wenhill Lane heading westbound.



Key

 Site Extents

WC Brief Number: TBC
 Client Finance Code: 63 23 28
 Works Order No: TAR3/TBC
 Postal Area: SN11
 USRN : 28602125
 OS Grid Ref: 399907, 170691 to 399758, 170294
 Philips Street Atlas: Page 81 B1 & B2
 Road Speed Limit: 30mph

SAFETY, HEALTH AND ENVIRONMENTAL INFORMATION	
IN ADDITION TO THE HAZARDS/RISKS NORMALLY ASSOCIATED WITH THE TYPES OF WORK DETAILED ON THIS DRAWING, NOTE THE FOLLOWING SIGNIFICANT RESIDUAL RISKS	
CONSTRUCTION	NONE
MAINTENANCE/CLEANING	NONE
USE	NONE
DECOMMISSIONING/DEMOLITION	NONE

THIS MAP IS REPRODUCED FROM ORDNANCE SURVEY MATERIAL WITH THE PERMISSION OF ORDNANCE SURVEY ON BEHALF OF THE CONTROLLER OF HER MAJESTY'S STATIONERY OFFICE. © CROWN COPYRIGHT. UNAUTHORISED REPRODUCTION INFRINGES CROWN COPYRIGHT AND MAY LEAD TO PROSECUTION OR CIVIL PROCEEDINGS. 100049050, 2014									
S2	Fit For Information	06/02/17	SP	C1	First Issue	AJ	06/02/17	PS	SP
Stat	Purpose of Issue	Date	Auth	Rev	Description	By	Date	Chk'd	Auth

 Atkins Limited Consulting Engineers, County Gate, County Way Trowbridge, Wiltshire BA14 7FJ Tel: 01225 730360 www.atkinsglobal.com										Client  Where everybody matters	
Project						Major Maintenance 2016/2017 Surface Only Schemes 2016/2017					

Title		A3102 Silver Street, Calne Site Extents			
Sheet Size	Original Scale	Designed/Drawn	Checked	Authorised	
A3	N.T.S	AJ	PS	SP	
Status	Drawing Number	Date	Date	Date	Date
S2	WHCC_HM-ATK-HGN-1617S00179-DR-D-0003	01/02/17	06/02/17	06/02/17	
Rev					