


DO NOT SCALE

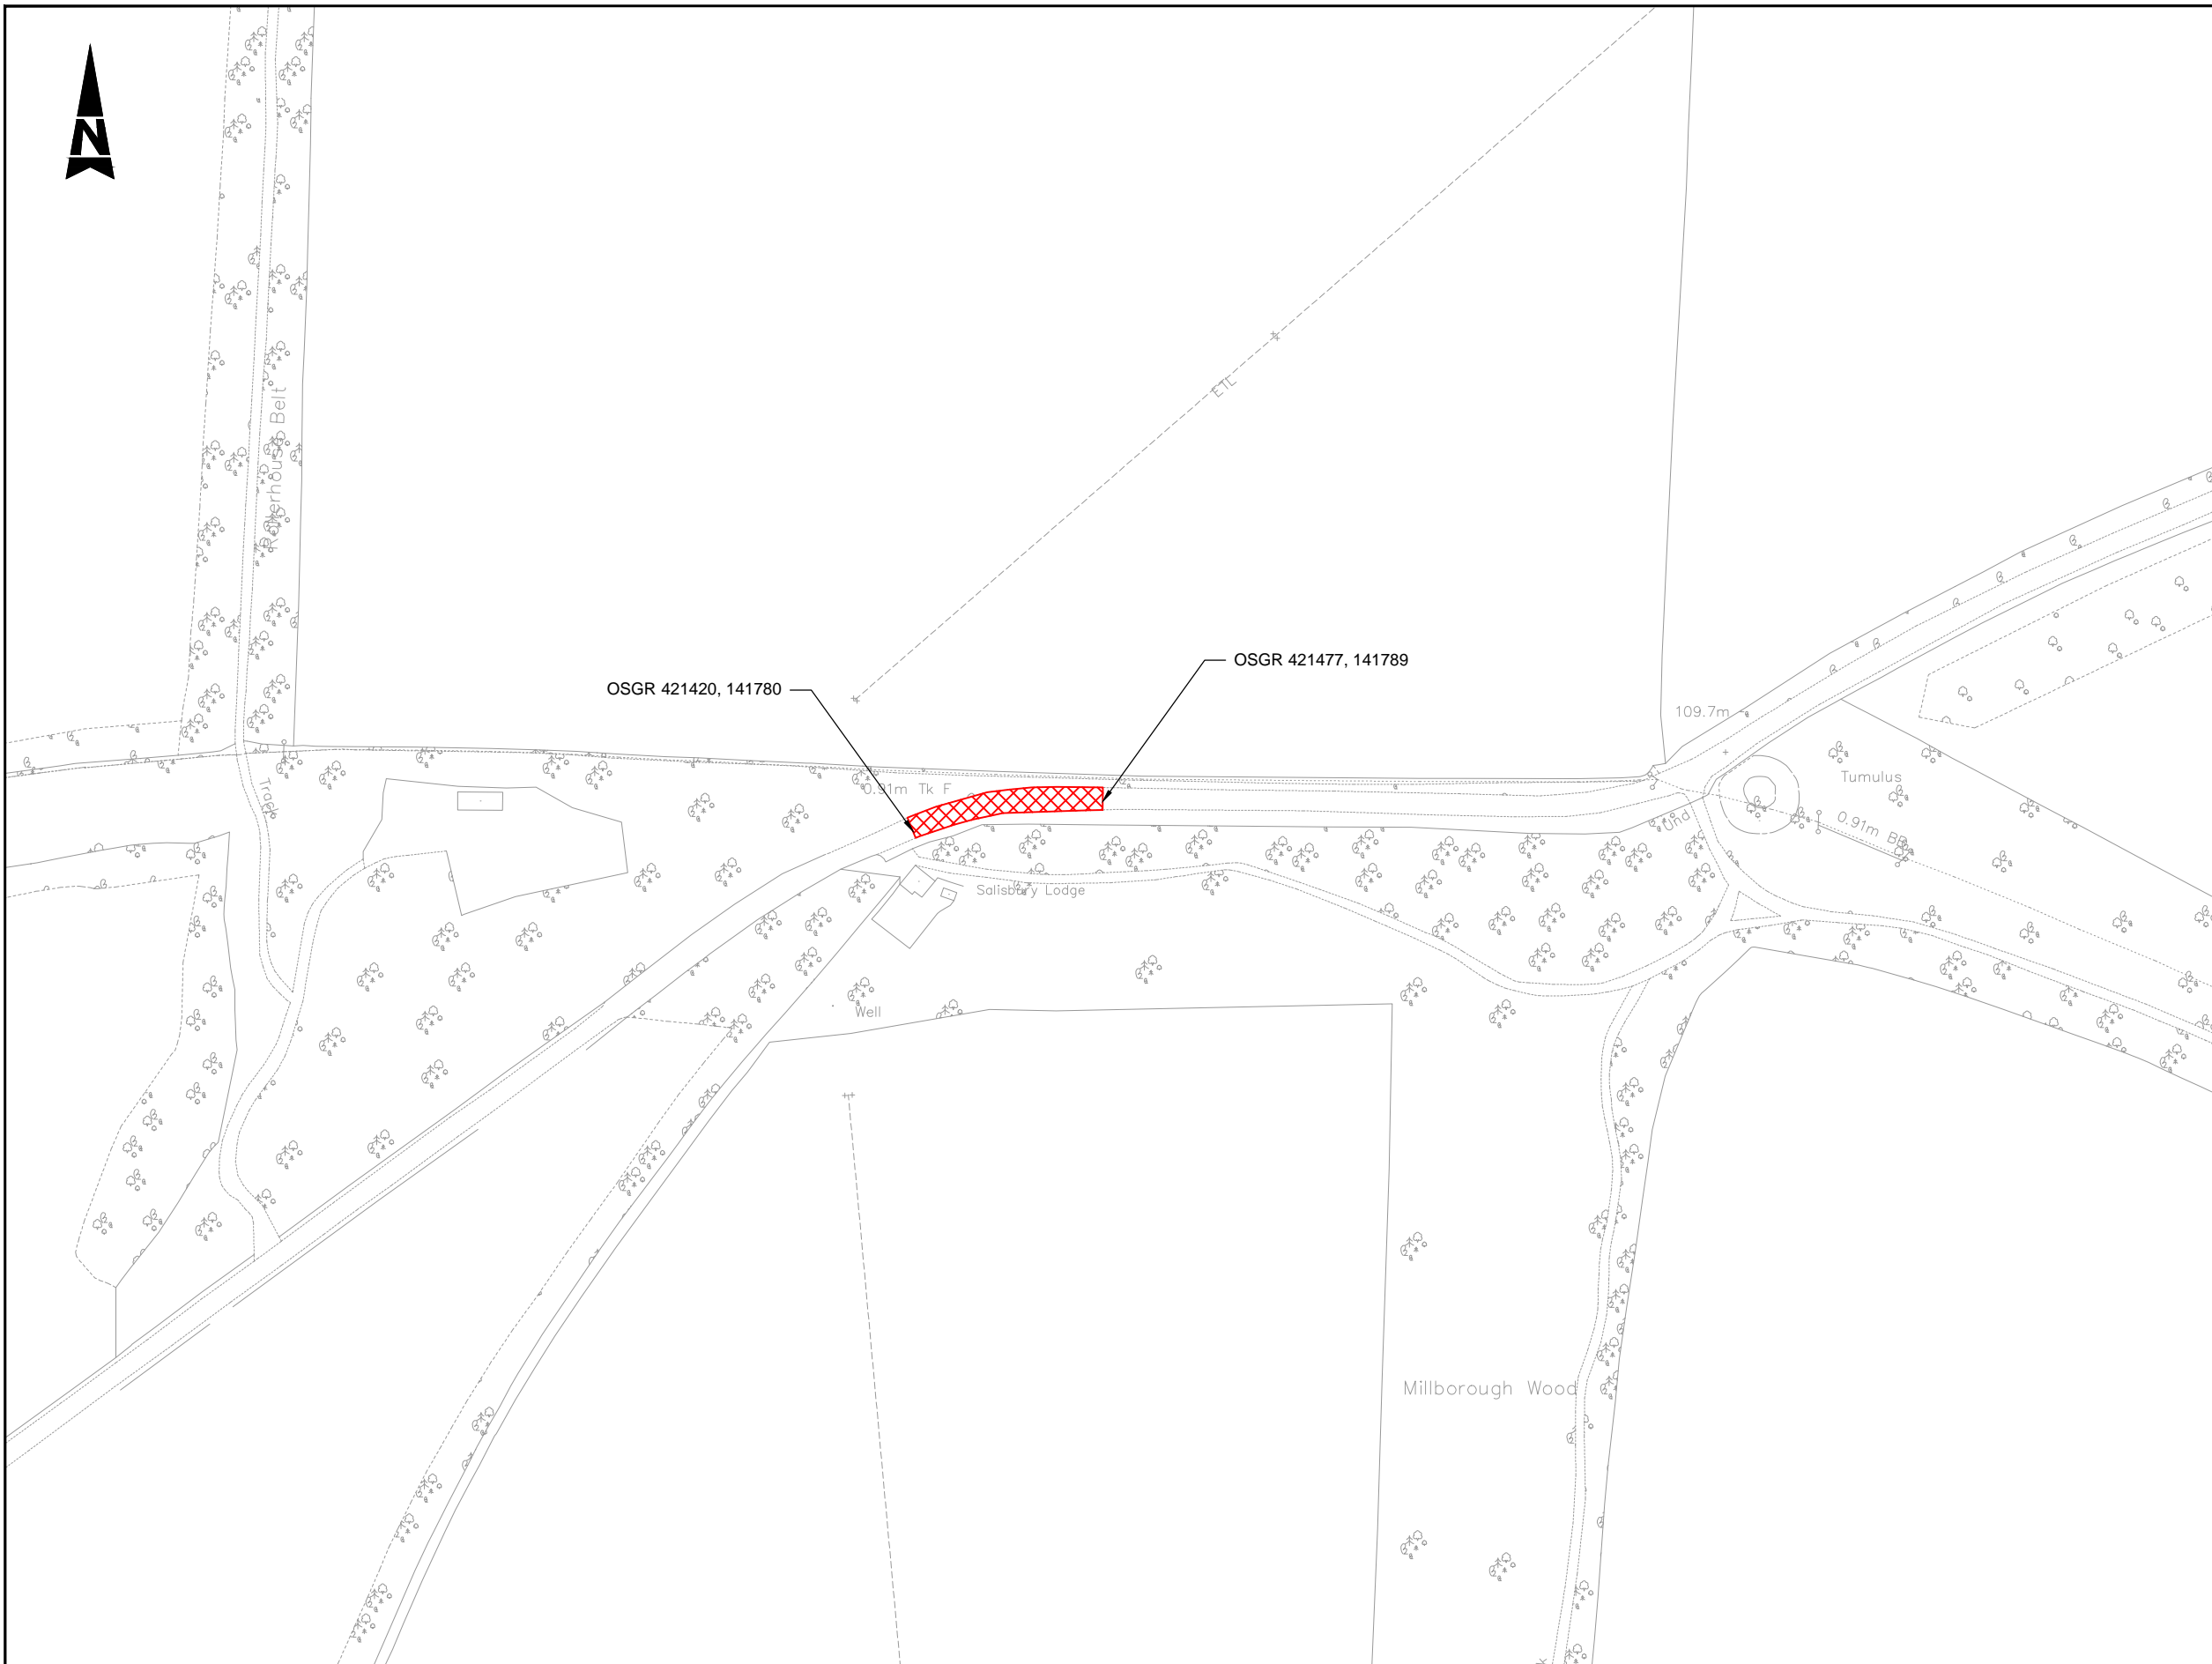

- Notes**
- Limits of works and dimensions are approximate and are to be agreed on site with the Engineer.
 - Ch.0m is located 430m northeast from centre of junction with Cholderton Road, heading northeast.

Key

 Site Extents

WC Brief Number: TBC
 Client Finance Code: 63 23 28
 Works Order No: TAR3/TBC
 Postal Area: SP4

USRN : 33501824
 OS Grid Ref: 421420, 141780 to 421477, 141789
 Philips Street Atlas: Page 199 B4
 Road Speed Limit: 60mph

SAFETY, HEALTH AND ENVIRONMENTAL INFORMATION	
IN ADDITION TO THE HAZARDS/RISKS NORMALLY ASSOCIATED WITH THE TYPES OF WORK DETAILED ON THIS DRAWING, NOTE THE FOLLOWING SIGNIFICANT RESIDUAL RISKS	
CONSTRUCTION	NONE
MAINTENANCE/CLEANING	NONE
USE	NONE
DECOMMISSIONING/DEMOLITION	NONE

THIS MAP IS REPRODUCED FROM ORDNANCE SURVEY MATERIAL WITH THE PERMISSION OF ORDNANCE SURVEY ON BEHALF OF THE CONTROLLER OF HER MAJESTY'S STATIONERY OFFICE. © CROWN COPYRIGHT. UNAUTHORISED REPRODUCTION INFRINGES CROWN COPYRIGHT AND MAY LEAD TO PROSECUTION OR CIVIL PROCEEDINGS. 100049050, 2014

Stat	Purpose of Issue	Date	Auth	Rev	Description
S2	Fit For Information	05/06/17	DT	C1	First Issue
S2	Purpose of Issue				

ATKINSTM
 Atkins Limited
 Consulting Engineers,
 County Gate, County Way
 Trowbridge, Wiltshire
 BA14 7FJ
 Tel: 01225 730360
 www.atkinsglobal.com

Wiltshire Council
 Where everybody matters

Client
 Project
 Major Maintenance 2017/2018
 SCRIM Schemes 2017/2018

Title	SS0350 A338 between Cholderton Rd, Newton Toney & Amesbury Rd Cholderton (973661) Site Extents			
Sheet Size	Original Scale	Designed/Drawn	Checked	Authorised
A3	N.T.S	RA	DR	DT
Status	Drawing Number	Date	Date	Date
S2	WHCC_HM-ATK-HGN-1718SS0350-DR-D-0002	23/05/17	30/05/17	05/06/17
Rev				
				C1