


DO NOT SCALE

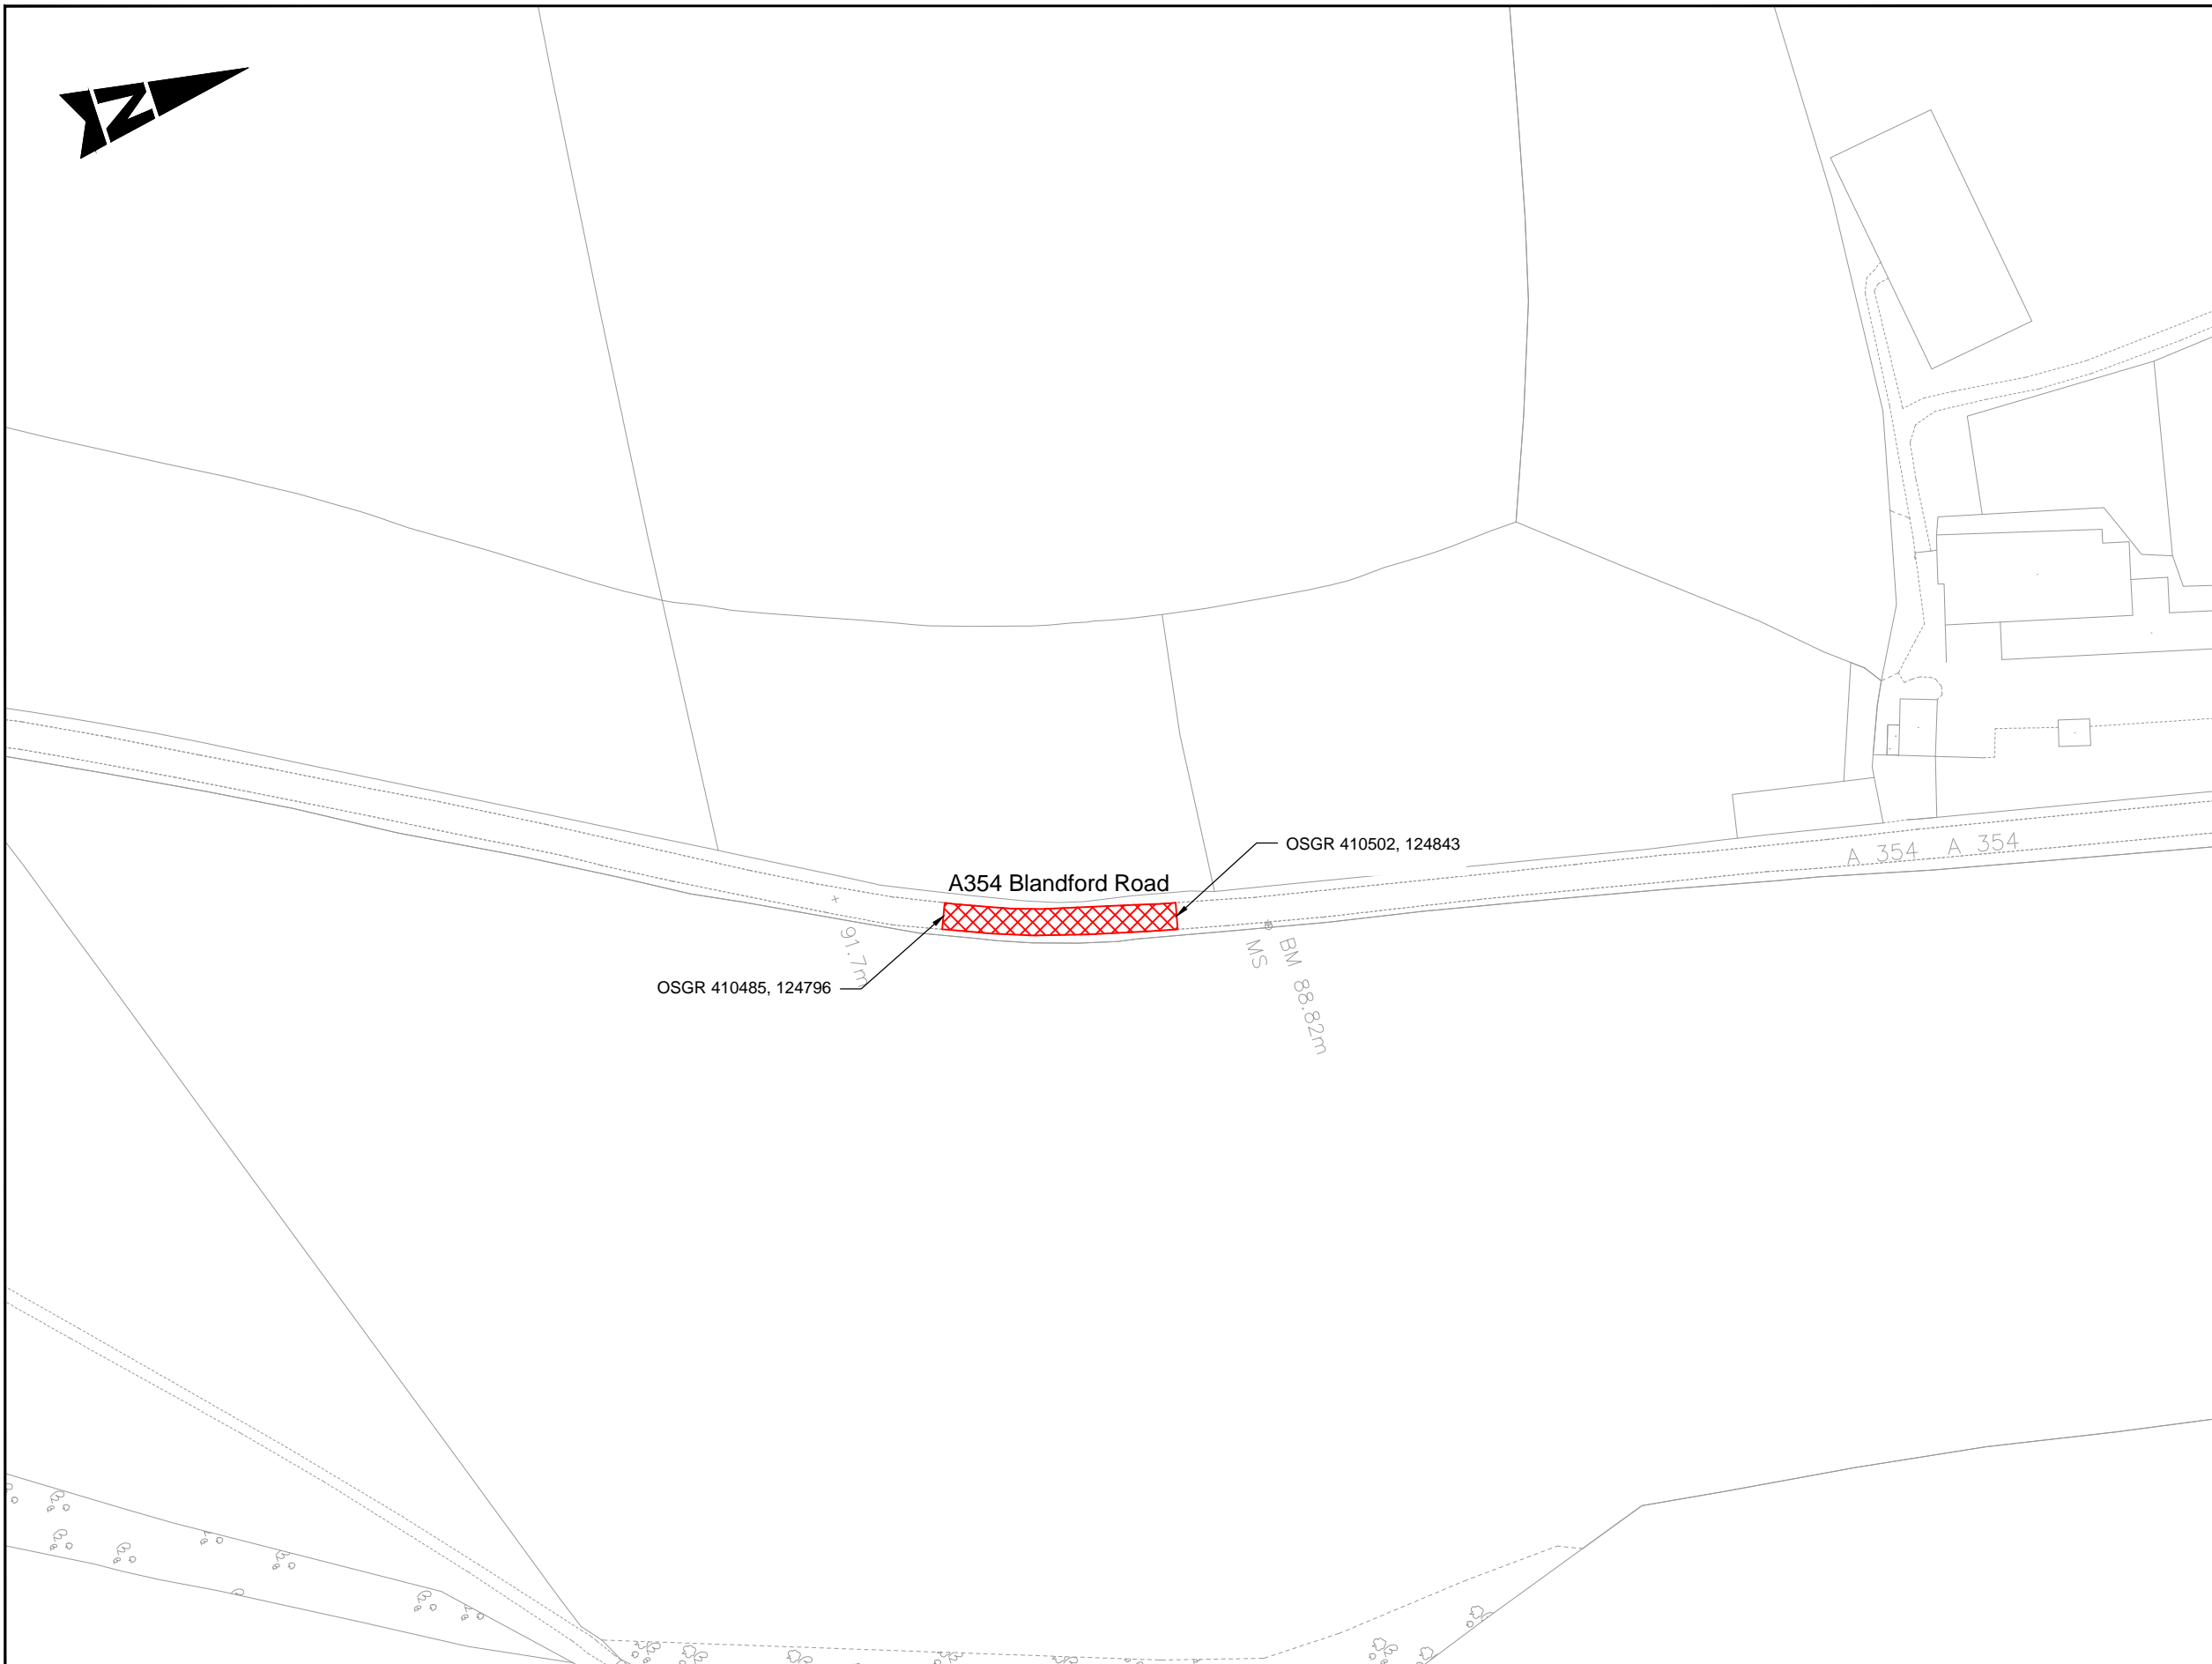

- Notes**
- Limits of works and dimensions are approximate and are to be agreed on site with the Engineer.
 - Ch.0m is Located 262m south from centre of entrance to Lower Coombe Farm, heading south.

Key

 Site Extents

WC Brief Number: TBC
 Client Finance Code: 63 23 28
 Works Order No: TAR3/TBC
 Postal Area: SP5
 USRN : 33501791
 OS Grid Ref: 410502, 124843 to 4140485, 124796
 Philips Street Atlas: Page 156 E6/E7
 Road Speed Limit: 60mph

SAFETY, HEALTH AND ENVIRONMENTAL INFORMATION	
IN ADDITION TO THE HAZARDS/RISKS NORMALLY ASSOCIATED WITH THE TYPES OF WORK DETAILED ON THIS DRAWING, NOTE THE FOLLOWING SIGNIFICANT RESIDUAL RISKS	
CONSTRUCTION	NONE
MAINTENANCE/CLEANING	NONE
USE	NONE
DECOMMISSIONING/DEMOLITION	NONE
Title	SS0354 A354 Blandford Road Coombe Bissett at Lower Coombe Farm (973949) Site Extents

THIS MAP IS REPRODUCED FROM ORDNANCE SURVEY MATERIAL WITH THE PERMISSION OF ORDNANCE SURVEY ON BEHALF OF THE CONTROLLER OF HER MAJESTY'S STATIONERY OFFICE. © CROWN COPYRIGHT. UNAUTHORISED REPRODUCTION INFRINGES CROWN COPYRIGHT AND MAY LEAD TO PROSECUTION OR CIVIL PROCEEDINGS. 100049050, 2014

Stat	Purpose of Issue	Date	Auth	Rev	Description	By	Date	Chk'd	Auth
S2	Fit For Information	07/06/17	DT	C1	First Issue	RA	07/06/17	DR	DT

ATKINSTM
Atkins Limited
 Consulting Engineers,
 County Gate, County Way
 Trowbridge, Wiltshire
 BA14 7FJ
 Tel: 01225 730360
 www.atkinsglobal.com

Wiltshire Council
 Where everybody matters

Client
 Project
 Major Maintenance 2017/2018
 SCRIM Schemes 2017/2018

Sheet Size	Original Scale	Designed/Drawn	Checked	Authorised
A3	N.T.S	RA	DR	DT
Status	Drawing Number	Date	Date	Date
S2	WHCC_HM-ATK-HGN-1718SS0354-DR-D-0002	23/05/17	23/05/17	07/06/17
Rev				
	C1			