


DO NOT SCALE

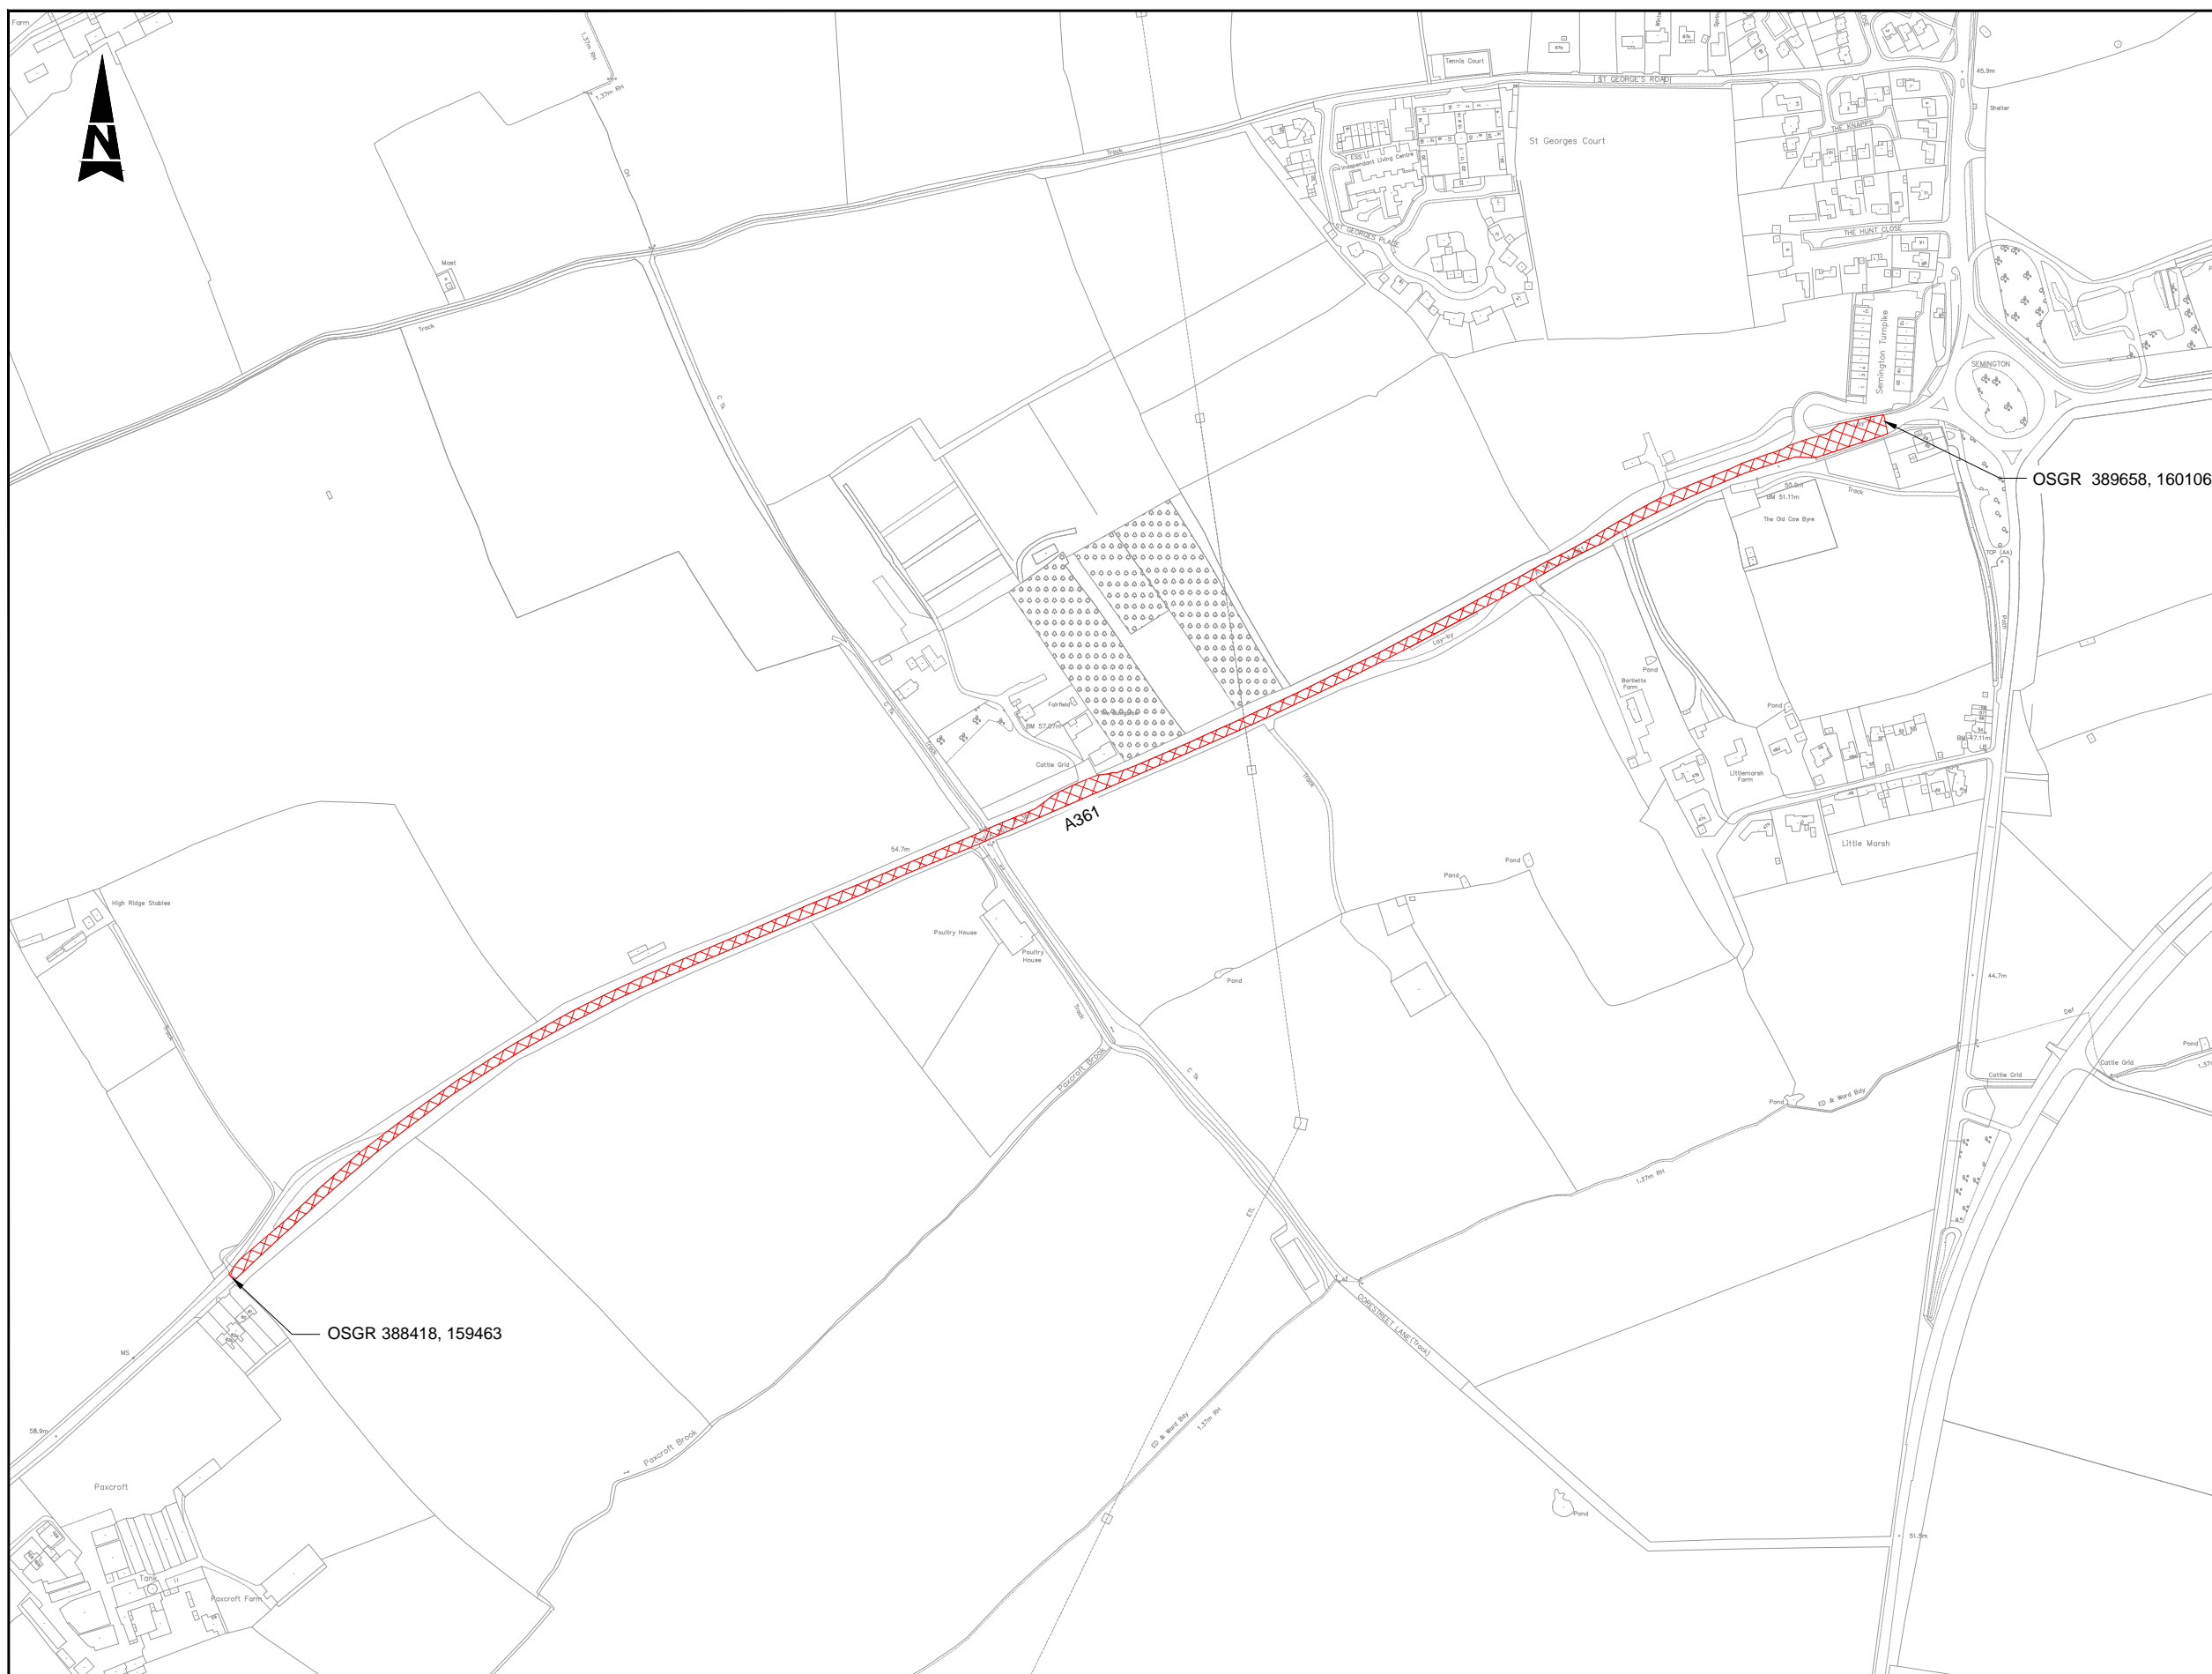

- Notes**
- Limits of works and dimensions are approximate and are to be agreed on site with the Engineer.
  - Chainage 0m is located at 178m east from centre junction to Trowbridge Rugby Club at National speed limit sign.
  - Total Area = 10683m<sup>2</sup>

**Key**

Site Extents

WC Brief Number: TBC  
 Client Finance Code: TBC  
 Works Order No: TBC  
 Postal Area: BA14

USRN : 43801718, 43802613  
 OS Grid Ref: 388418, 159463 to 389658, 160106  
 Philips Street Atlas: 102 F5 C3  
 Road Speed Limit: 60mph

**SAFETY, HEALTH AND ENVIRONMENTAL INFORMATION**

IN ADDITION TO THE HAZARDS/RISKS NORMALLY ASSOCIATED WITH THE TYPES OF WORK DETAILED ON THIS DRAWING, NOTE THE FOLLOWING SIGNIFICANT RESIDUAL RISKS

CONSTRUCTION	NONE
MAINTENANCE/CLEANING	NONE
USE	NONE
DECOMMISSIONING/DEMOLITION	NONE

Stat	Purpose of Issue	Date	Auth	Rev	Description	By	Date	Chk'd	Auth
S2	Fit For Information	08/11/16	WJ	C1	First Issue	AJ	08/11/16	DR	WJ


**ATKINS**<sup>TM</sup>

**Atkins Limited**  
 Consulting Engineers,  
 County Gate, County Way  
 Trowbridge, Wiltshire  
 BA14 7FJ  
 Tel: 01225 730360 www.atkinglobal.com

**Wiltshire Council**  
 Where everybody matters

Client  
 Project  
 Surface Treatments 2017/2018  
 Surface Dressing 2017/2018

Title A361 Paxcroft to Semington Site Extents	
Sheet Size <b>A3</b>	Original Scale N.T.S
Status S2	Drawing Number WHCC_HM-ATK-HGN-1718-SD0276-DR-D-002
Designed/Drawn AJ Date 19/10/2016	Checked DR Date 25/10/2016
Authorised WJ Date 08/11/16	Rev C1