


Rev C1
 Drawing Number WHCC_HM-ATK-HGN-1617-FW0021-DR-D-0002
 Status S2

DO NOT SCALE

A3
 0 10 50

File: WHCC_HM-ATK-HGN-1617-FW0021-DR-D-0002.dwg
 Date: Dec 09, 2016 - 11:28am
 Plotted by: BEAL750

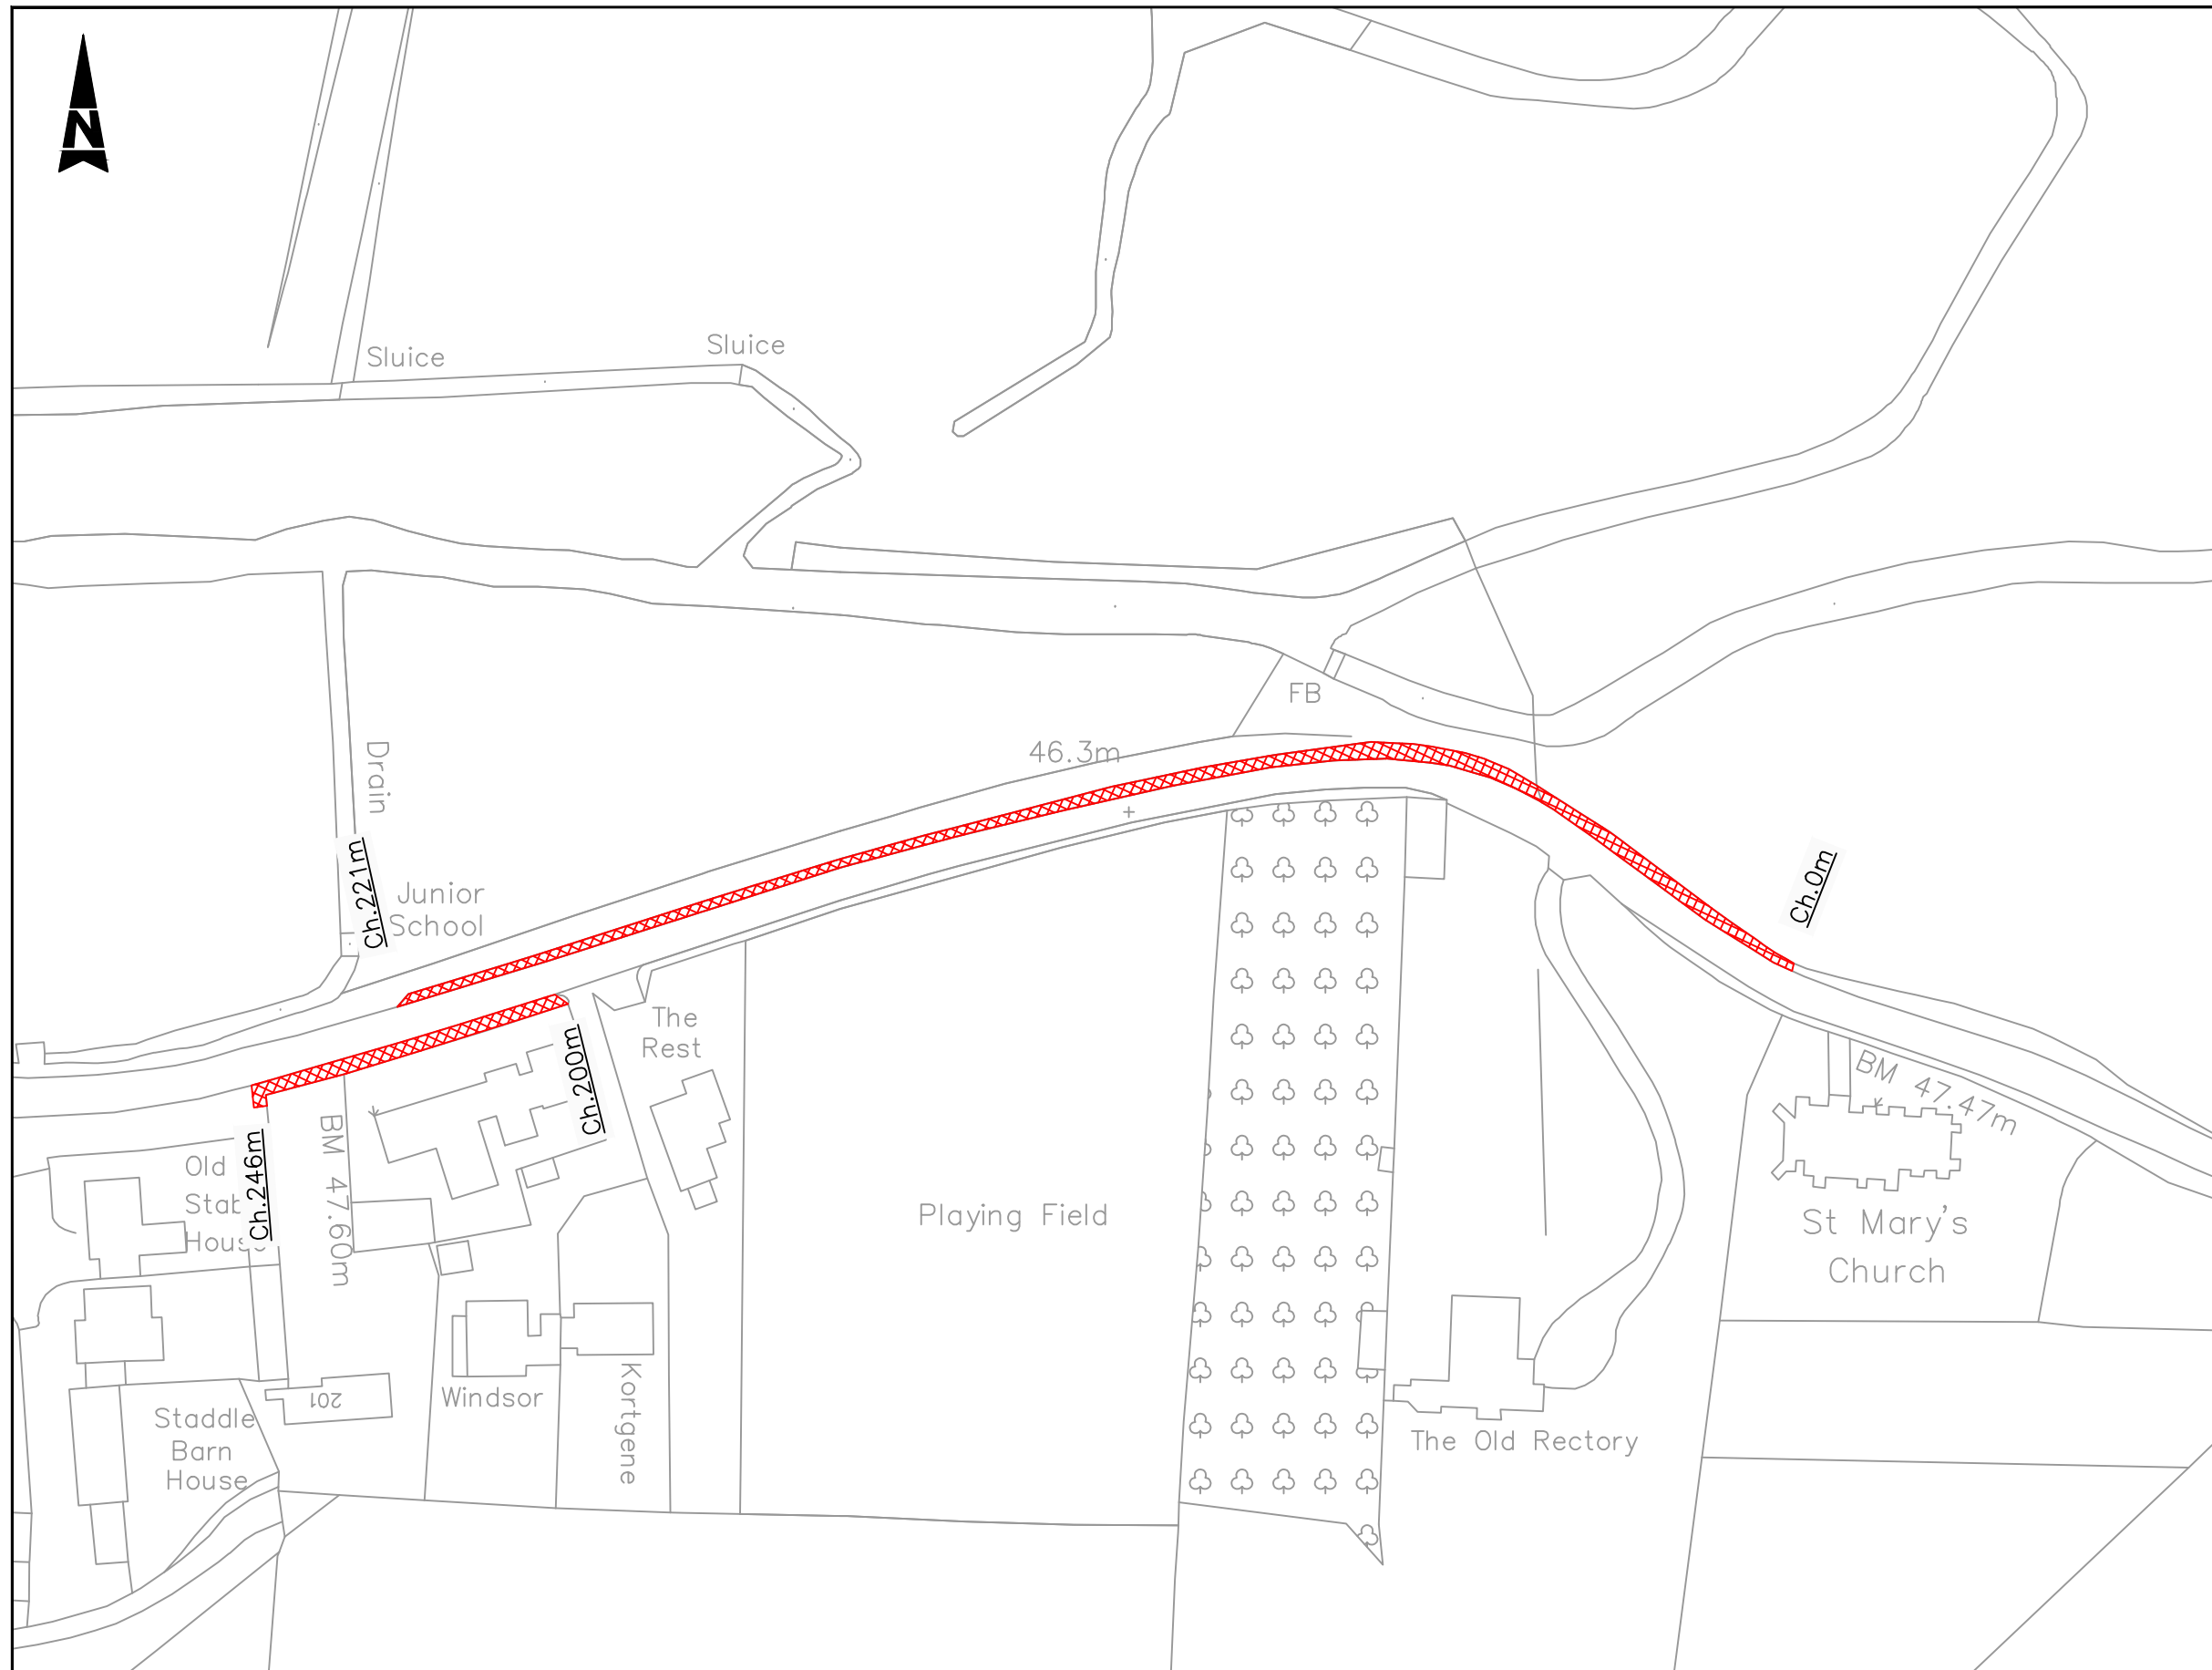

- Notes
- Limits of work are approximate and are to be agreed on site with the Engineer.
 - Ch. 0m is located 15m from wooden fencing of Church.

Key
 Site Extents

WC Brief No: TBC
 Client Finance Code: TBC
 Works Order No: TBC
 Postal Area: SP1
 OS Grid Ref: 414841 126123 to 415133 126137
 Philips Street Atlas: Page 151 A1, B1, C1, D1 & E1
 Road Speed Limit: 30mph

SAFETY, HEALTH AND ENVIRONMENTAL INFORMATION	
IN ADDITION TO THE HAZARDS/RISKS NORMALLY ASSOCIATED WITH THE TYPES OF WORK DETAILED ON THIS DRAWING, NOTE THE FOLLOWING SIGNIFICANT RESIDUAL RISKS	
CONSTRUCTION	NONE
MAINTENANCE/CLEANING	NONE
USE	NONE
DECOMMISSIONING/DEMOLITION	NONE

THIS MAP IS REPRODUCED FROM ORDNANCE SURVEY MATERIAL WITH THE PERMISSION OF ORDNANCE SURVEY ON BEHALF OF THE CONTROLLER OF HER MAJESTY'S STATIONERY OFFICE. © CROWN COPYRIGHT. UNAUTHORISED REPRODUCTION INFRINGES CROWN COPYRIGHT AND MAY LEAD TO PROSECUTION OR CIVIL PROCEEDINGS. 100049050, 2014

Stat	Purpose of Issue	Date	Auth	Rev	Description	By	Date	Chk'd	Auth
S2	Fit for Information	22/11/16	NW	C1	First Issue	LSH	22/11/16	DSW	NW

ATKINSTM
 Atkins Limited
 Consulting Engineers,
 County Gate, County Way
 Trowbridge, Wiltshire
 BA14 7FJ
 Tel: 01225 730360
 www.atkinsglobal.com

Wiltshire Council
 Where everybody matters
 Client
 Project
 Major Maintenance 2016/2017
 Footway Schemes 2016/2017

Title FW0021 C12, Odstock Site Extents		Sheet Size A3	Original Scale 1 : 1000	Designed/Drawn LSH Date 23/05/16	Checked DSW Date 21/11/16	Authorised NW Date 22/11/16
Status S2	Drawing Number WHCC_HM-ATK-HGN-1617-FW0021-DR-D-0002	Rev C1				