


DO NOT SCALE

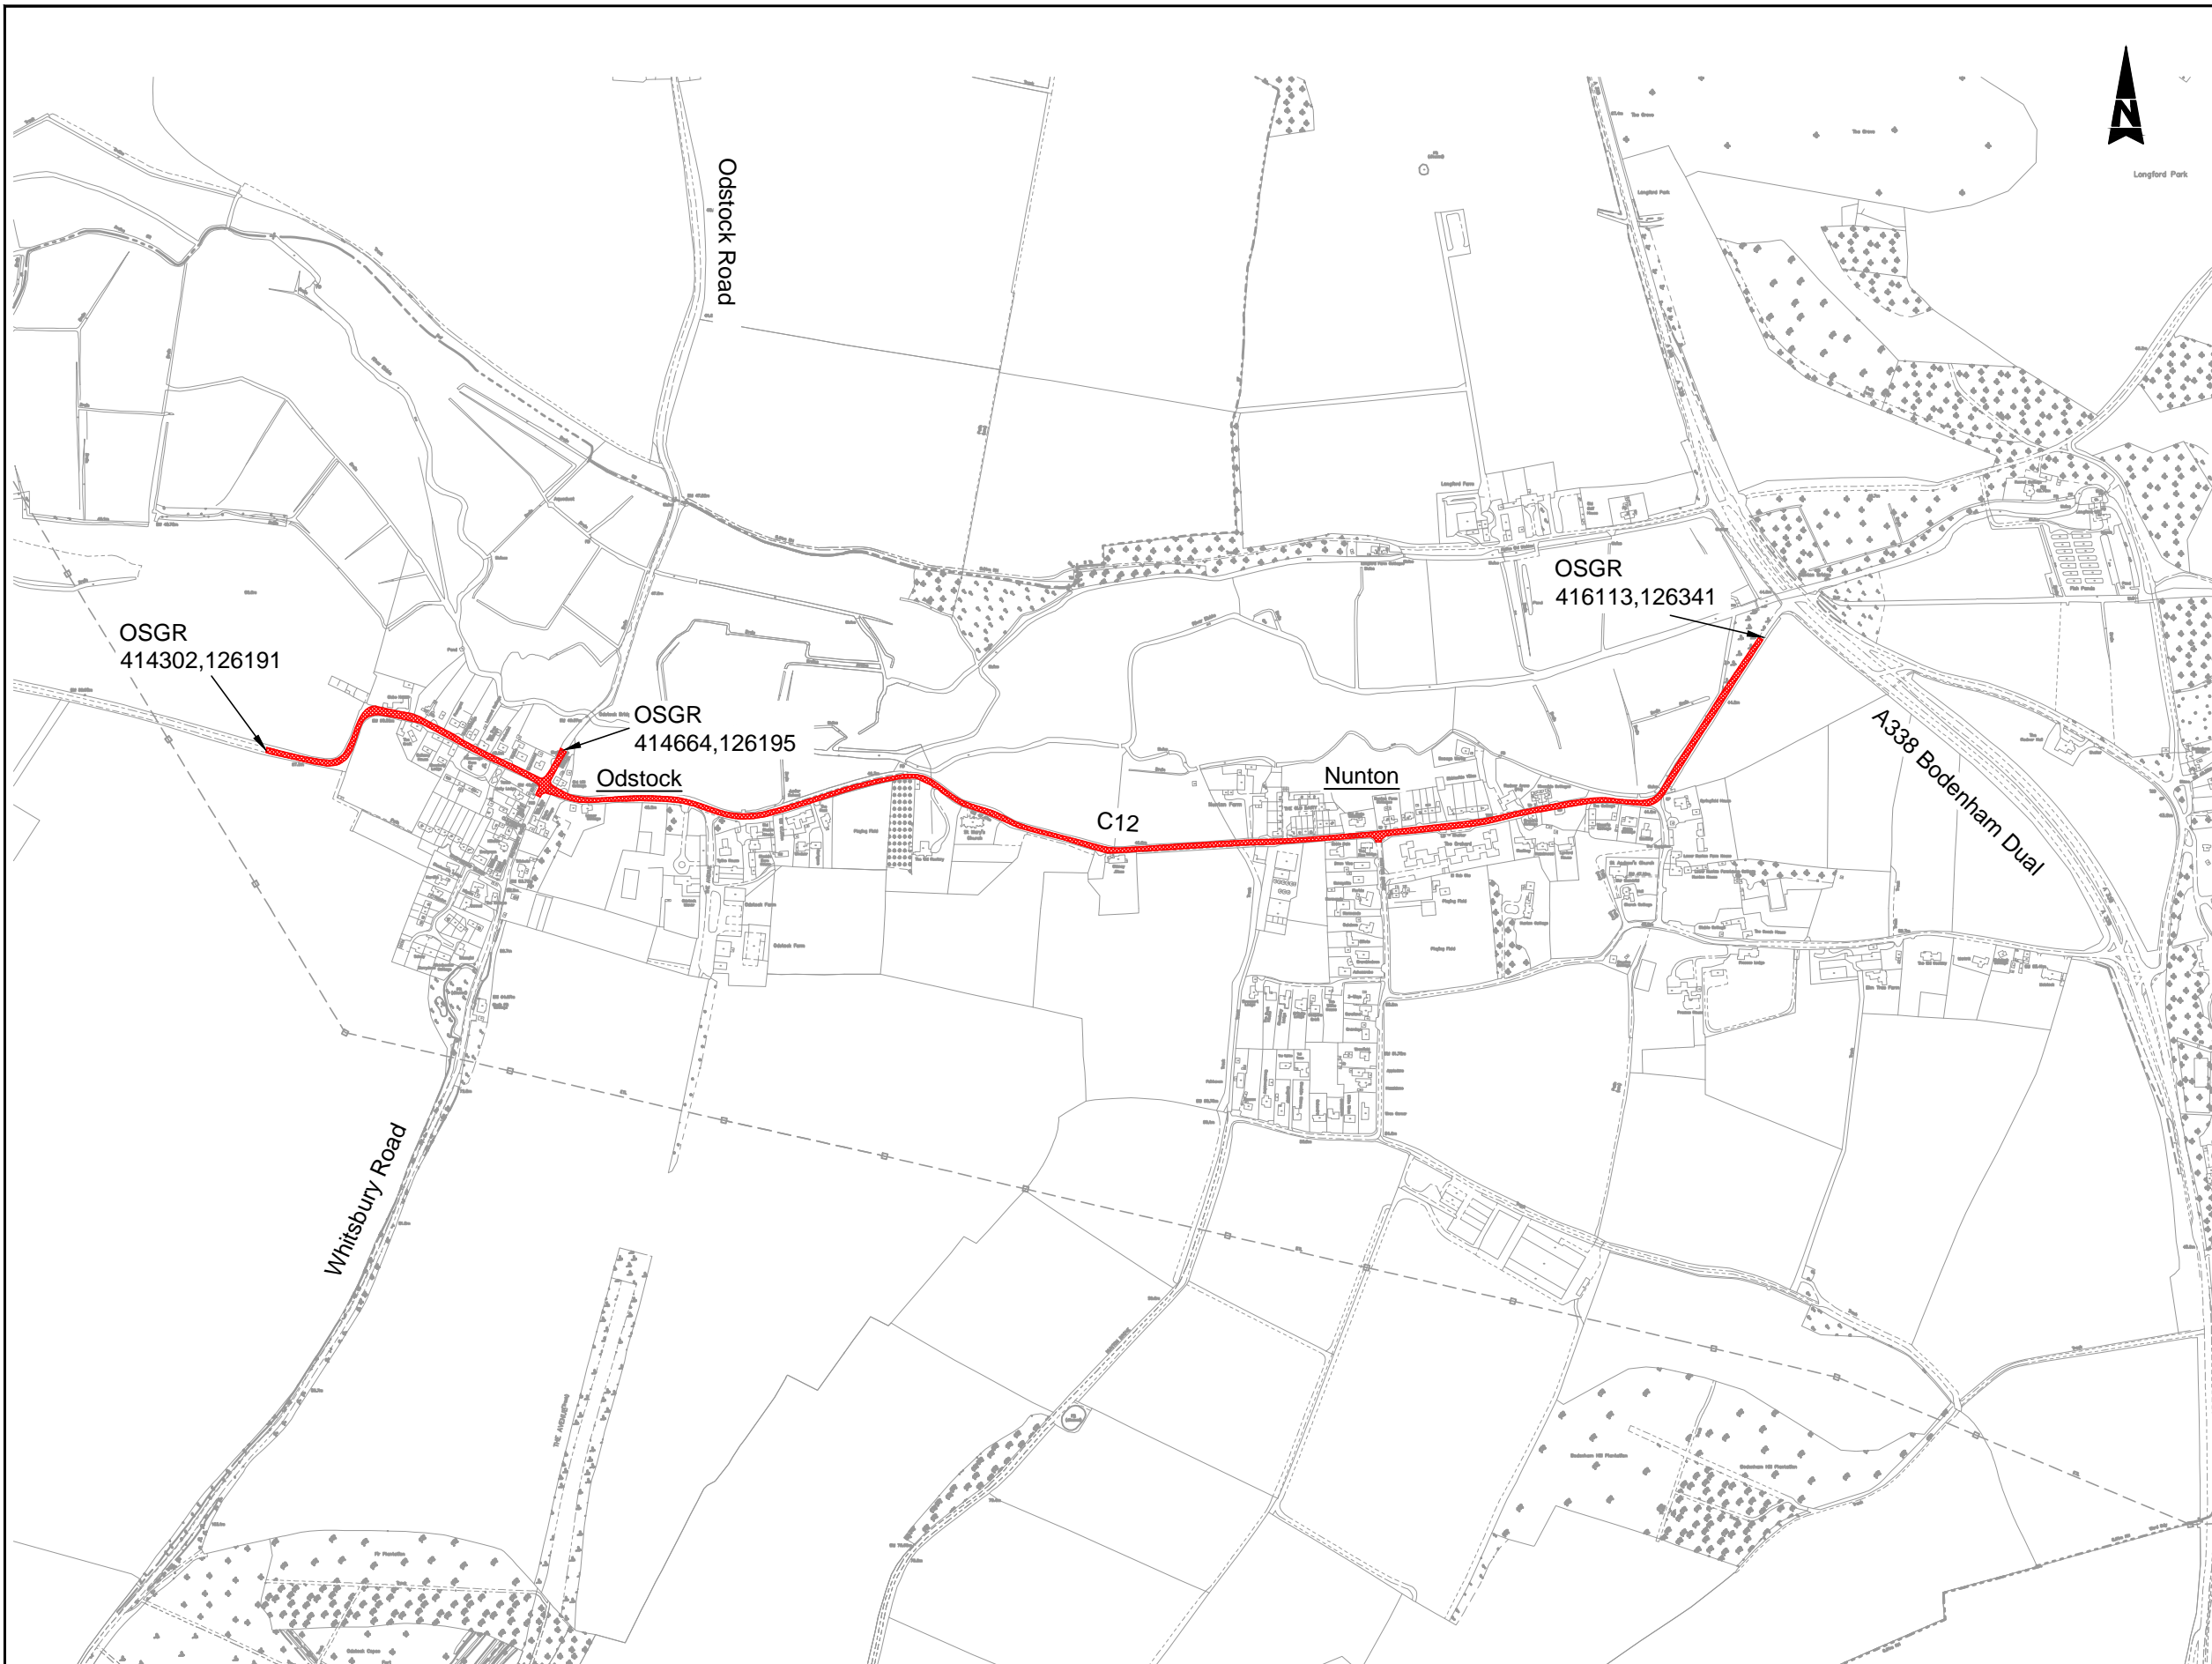

Notes
 1. Limits of work are approximate and are to be agreed on site with the Engineer or Site Representative.

Key
 Site Extents

WC Brief No: 02-16-02
 Client Finance Code: 63 18 58
 Works Order No: TBC
 Postal Area: SP5
 USRN: 33501792, 33502788, 33501904
 OS Grid Ref: 414302,126191 to 416113,126341
 Philips Street Atlas: Page 152 A1 - E1
 Road Speed Limit: 30mph/60mph

SAFETY, HEALTH AND ENVIRONMENTAL INFORMATION

IN ADDITION TO THE HAZARDS/RISKS NORMALLY ASSOCIATED WITH THE TYPES OF WORK DETAILED ON THIS DRAWING, NOTE THE FOLLOWING SIGNIFICANT RESIDUAL RISKS

CONSTRUCTION	
OVERHEAD CABLES	
MAINTENANCE/CLEANING	
NONE	
USE	
NONE	
DECOMMISSIONING/DEMOLITION	
NONE	

THIS MAP IS REPRODUCED FROM ORDNANCE SURVEY MATERIAL WITH THE PERMISSION OF ORDNANCE SURVEY ON BEHALF OF THE CONTROLLER OF HER MAJESTY'S STATIONERY OFFICE. © CROWN COPYRIGHT. UNAUTHORISED REPRODUCTION INFRINGES CROWN COPYRIGHT AND MAY LEAD TO PROSECUTION OR CIVIL PROCEEDINGS. 100049050, 2014

Stat	Purpose of Issue	Date	Auth	Rev	Description	By	Date	Chk'd	Auth
A	Fit for Construction			C1	First Issue	RB		JS	

ATKINSTM
 Atkins Limited
 Consulting Engineers,
 County Gate, County Way
 Trowbridge, Wiltshire
 BA14 7FJ
 Tel: 01225 730360
 www.atkinsglobal.com

Wiltshire Council
 Where everybody matters

Client
 Project: Surface Treatments 2016/2017
 Surface Only Schemes 2016/2017

Title		SO0195 C12 West of Odstock to A338 Site Extents			
Sheet Size	Original Scale	Designed/Drawn	Checked	Authorised	
A3	N.T.C.	RB	JS		
Status	Drawing Number	Date	Date	Date	Rev
A	WHCC_HM-ATK-HGN-1617S00195-DR-D-0003				C1