


DO NOT SCALE

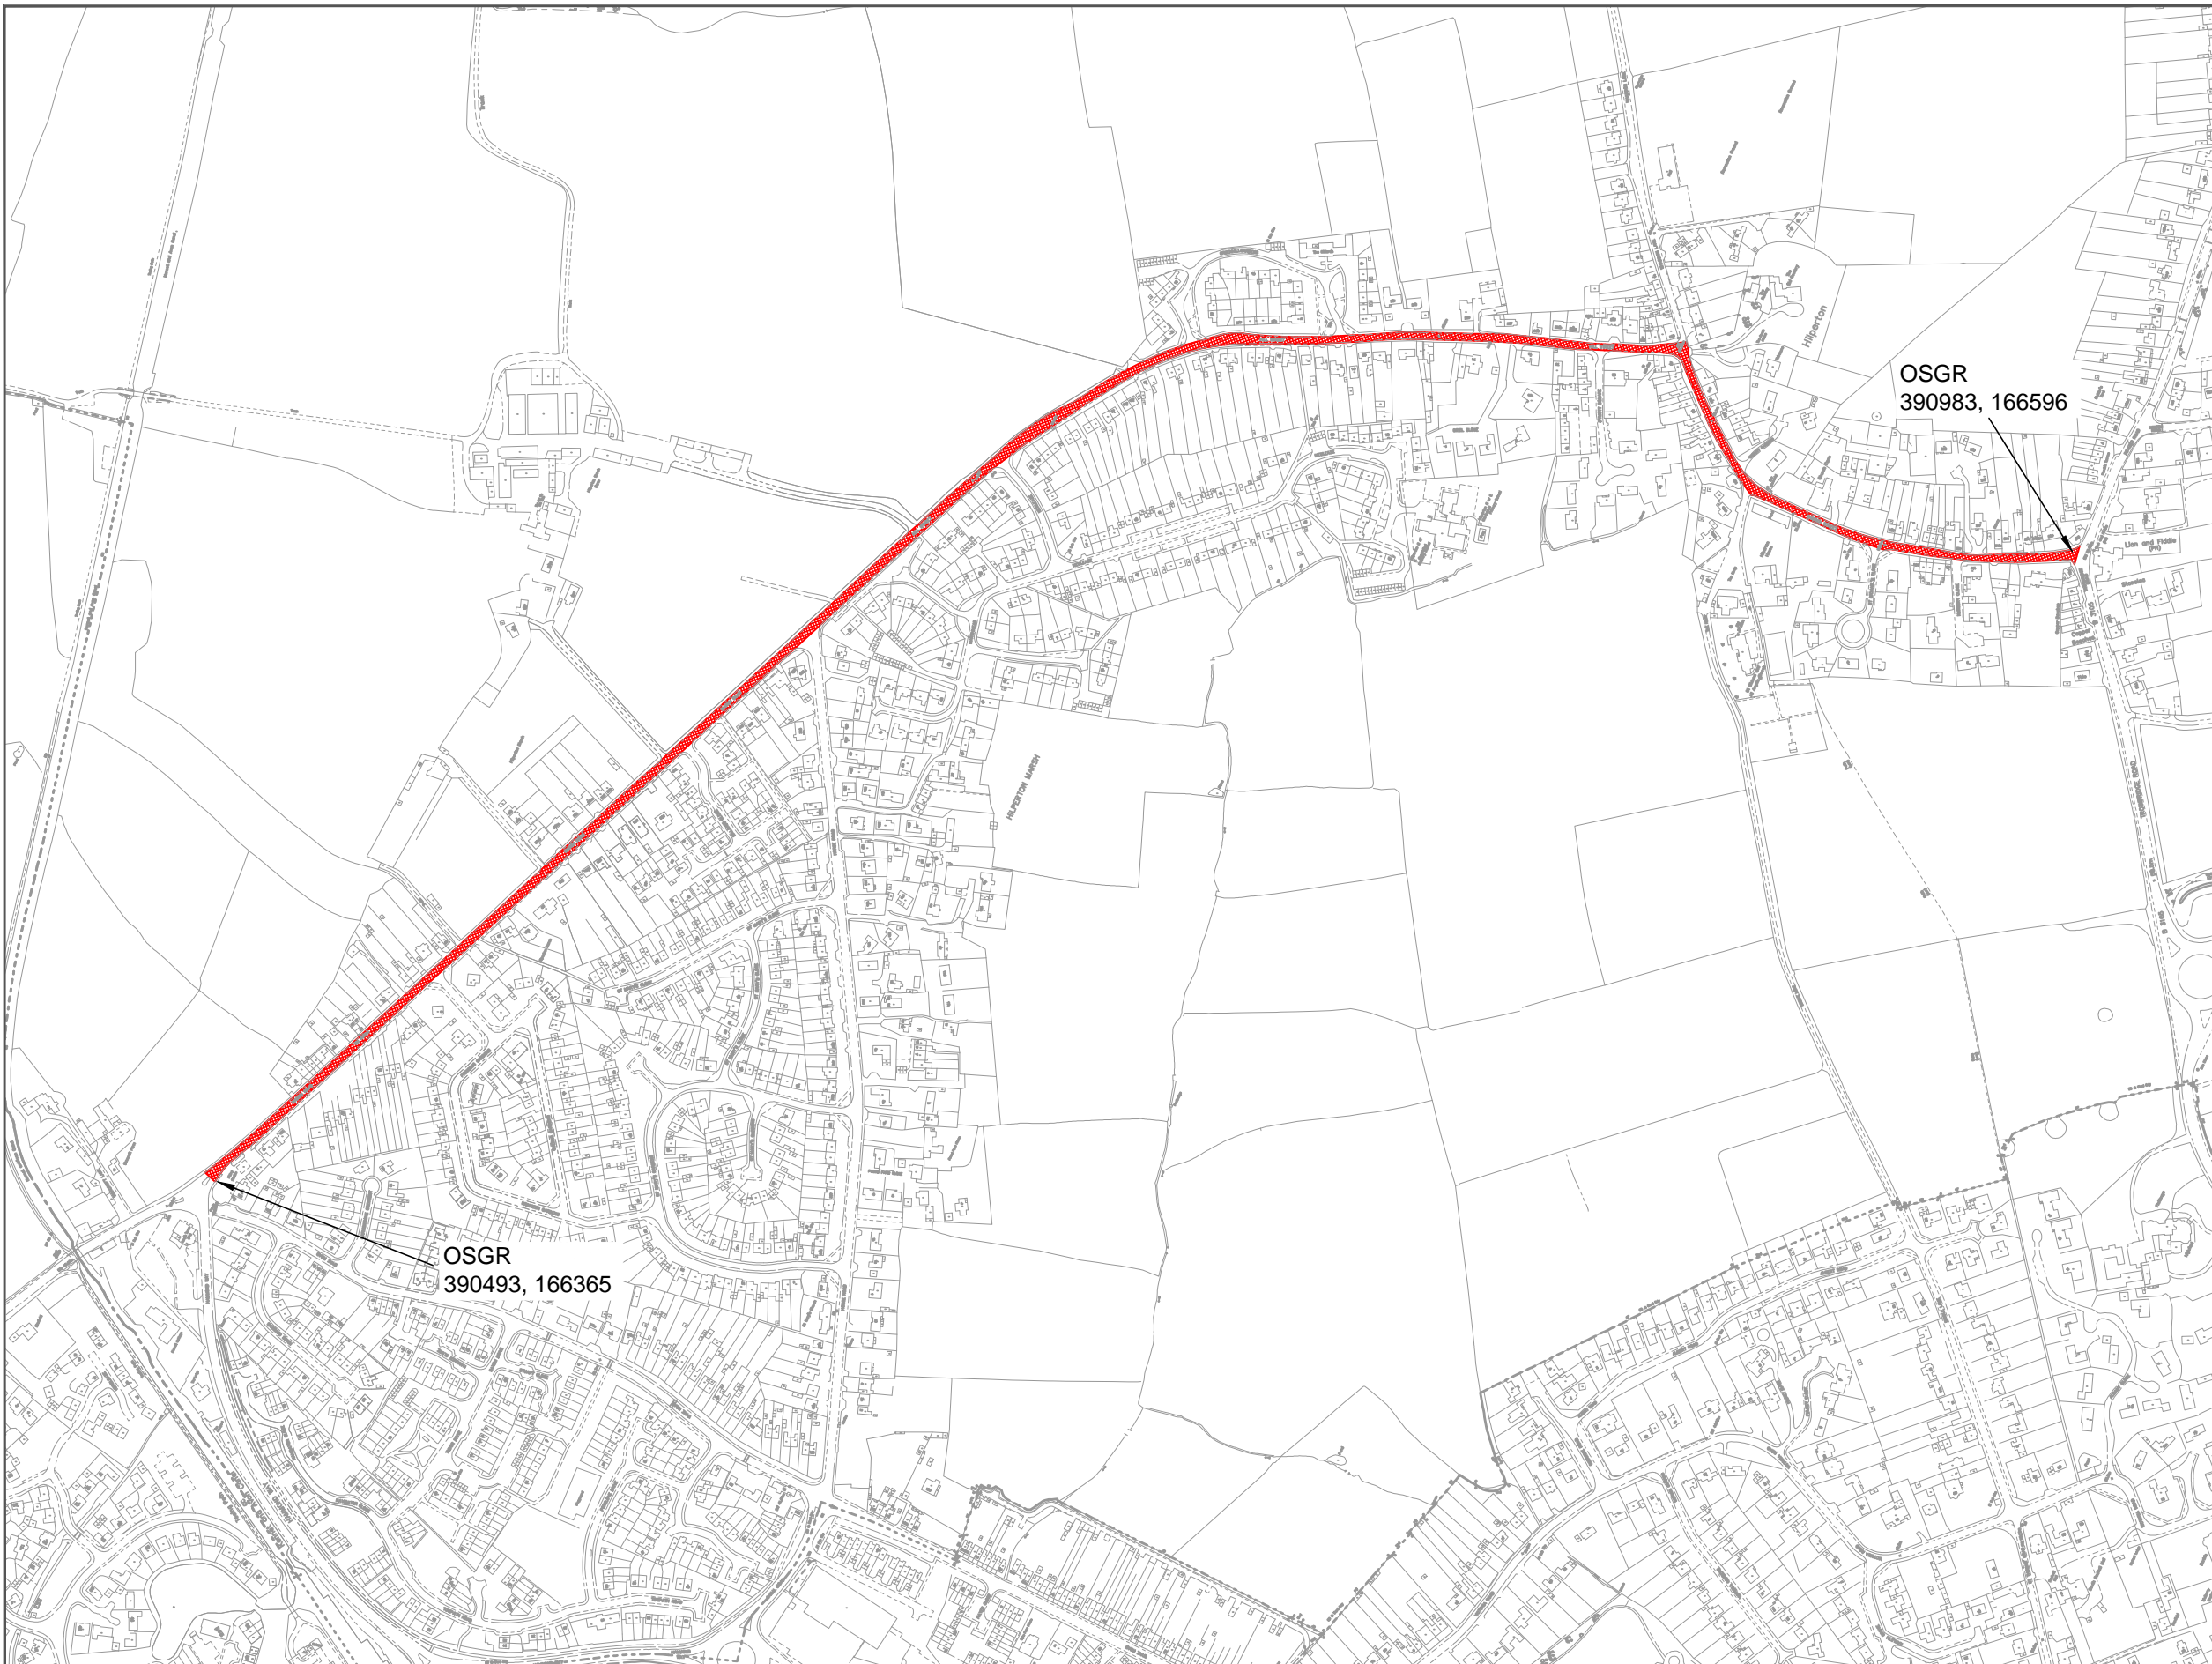

Notes
 1. Limits of work are approximate and are to be agreed on site with the Engineer or Site Representative.

Key
 Site Extents

WC Brief No: TBC
 Client Finance Code: 63 23 28
 Works Order No: TBC
 Postal Area: BA14
 USRN: 43801637, 43801638 & 43801639
 OS Grid Ref: 386199 160189 to 387284 159023
 Philips Street Atlas: Page 101 E5 to 102 A3
 Road Speed Limit: 30mph

SAFETY, HEALTH AND ENVIRONMENTAL INFORMATION

IN ADDITION TO THE HAZARDS/RISKS NORMALLY ASSOCIATED WITH THE TYPES OF WORK DETAILED ON THIS DRAWING, NOTE THE FOLLOWING SIGNIFICANT RESIDUAL RISKS

CONSTRUCTION	
Overhead Cables	
MAINTENANCE/CLEANING	
NONE	
USE	
NONE	
DECOMMISSIONING/DEMOLITION	
NONE	

THIS MAP IS REPRODUCED FROM ORDNANCE SURVEY MATERIAL WITH THE PERMISSION OF ORDNANCE SURVEY ON BEHALF OF THE CONTROLLER OF HER MAJESTY'S STATIONERY OFFICE. © CROWN COPYRIGHT. UNAUTHORISED REPRODUCTION INFRINGES CROWN COPYRIGHT AND MAY LEAD TO PROSECUTION OR CIVIL PROCEEDINGS. 100049050, 2014

S2	Fit for Information	22/06/17	DSW	C1	First Issue	RAB	22/06/17	DSW	DSW
Stat	Purpose of Issue	Date	Auth	Rev	Description	By	Date	Chk'd	Auth

ATKINSTM
 Atkins Limited
 Consulting Engineers,
 County Gate, County Way
 Trowbridge, Wiltshire
 BA14 7FJ
 Tel: 01225 730360
 www.atkinsglobal.com

Client
Wiltshire Council
 Where everybody matters
 Project
 Surface Treatments 2017/2018
 Surface Only Schemes 2017/2018

Sheet Size	Original Scale	Designed/Drawn	Checked	Authorised
A3	NTS	RAB	DSW	NAW
Status	Drawing Number	Date	Date	Date
S2	WHCC_HM-ATK-HGN-1617S00210-DR-D-0003	22/06/17	22/06/17	22/06/17
				Rev
				C1

SO 0210
 Hill St & Church St, Hilperton
 Site Extents