


DO NOT SCALE

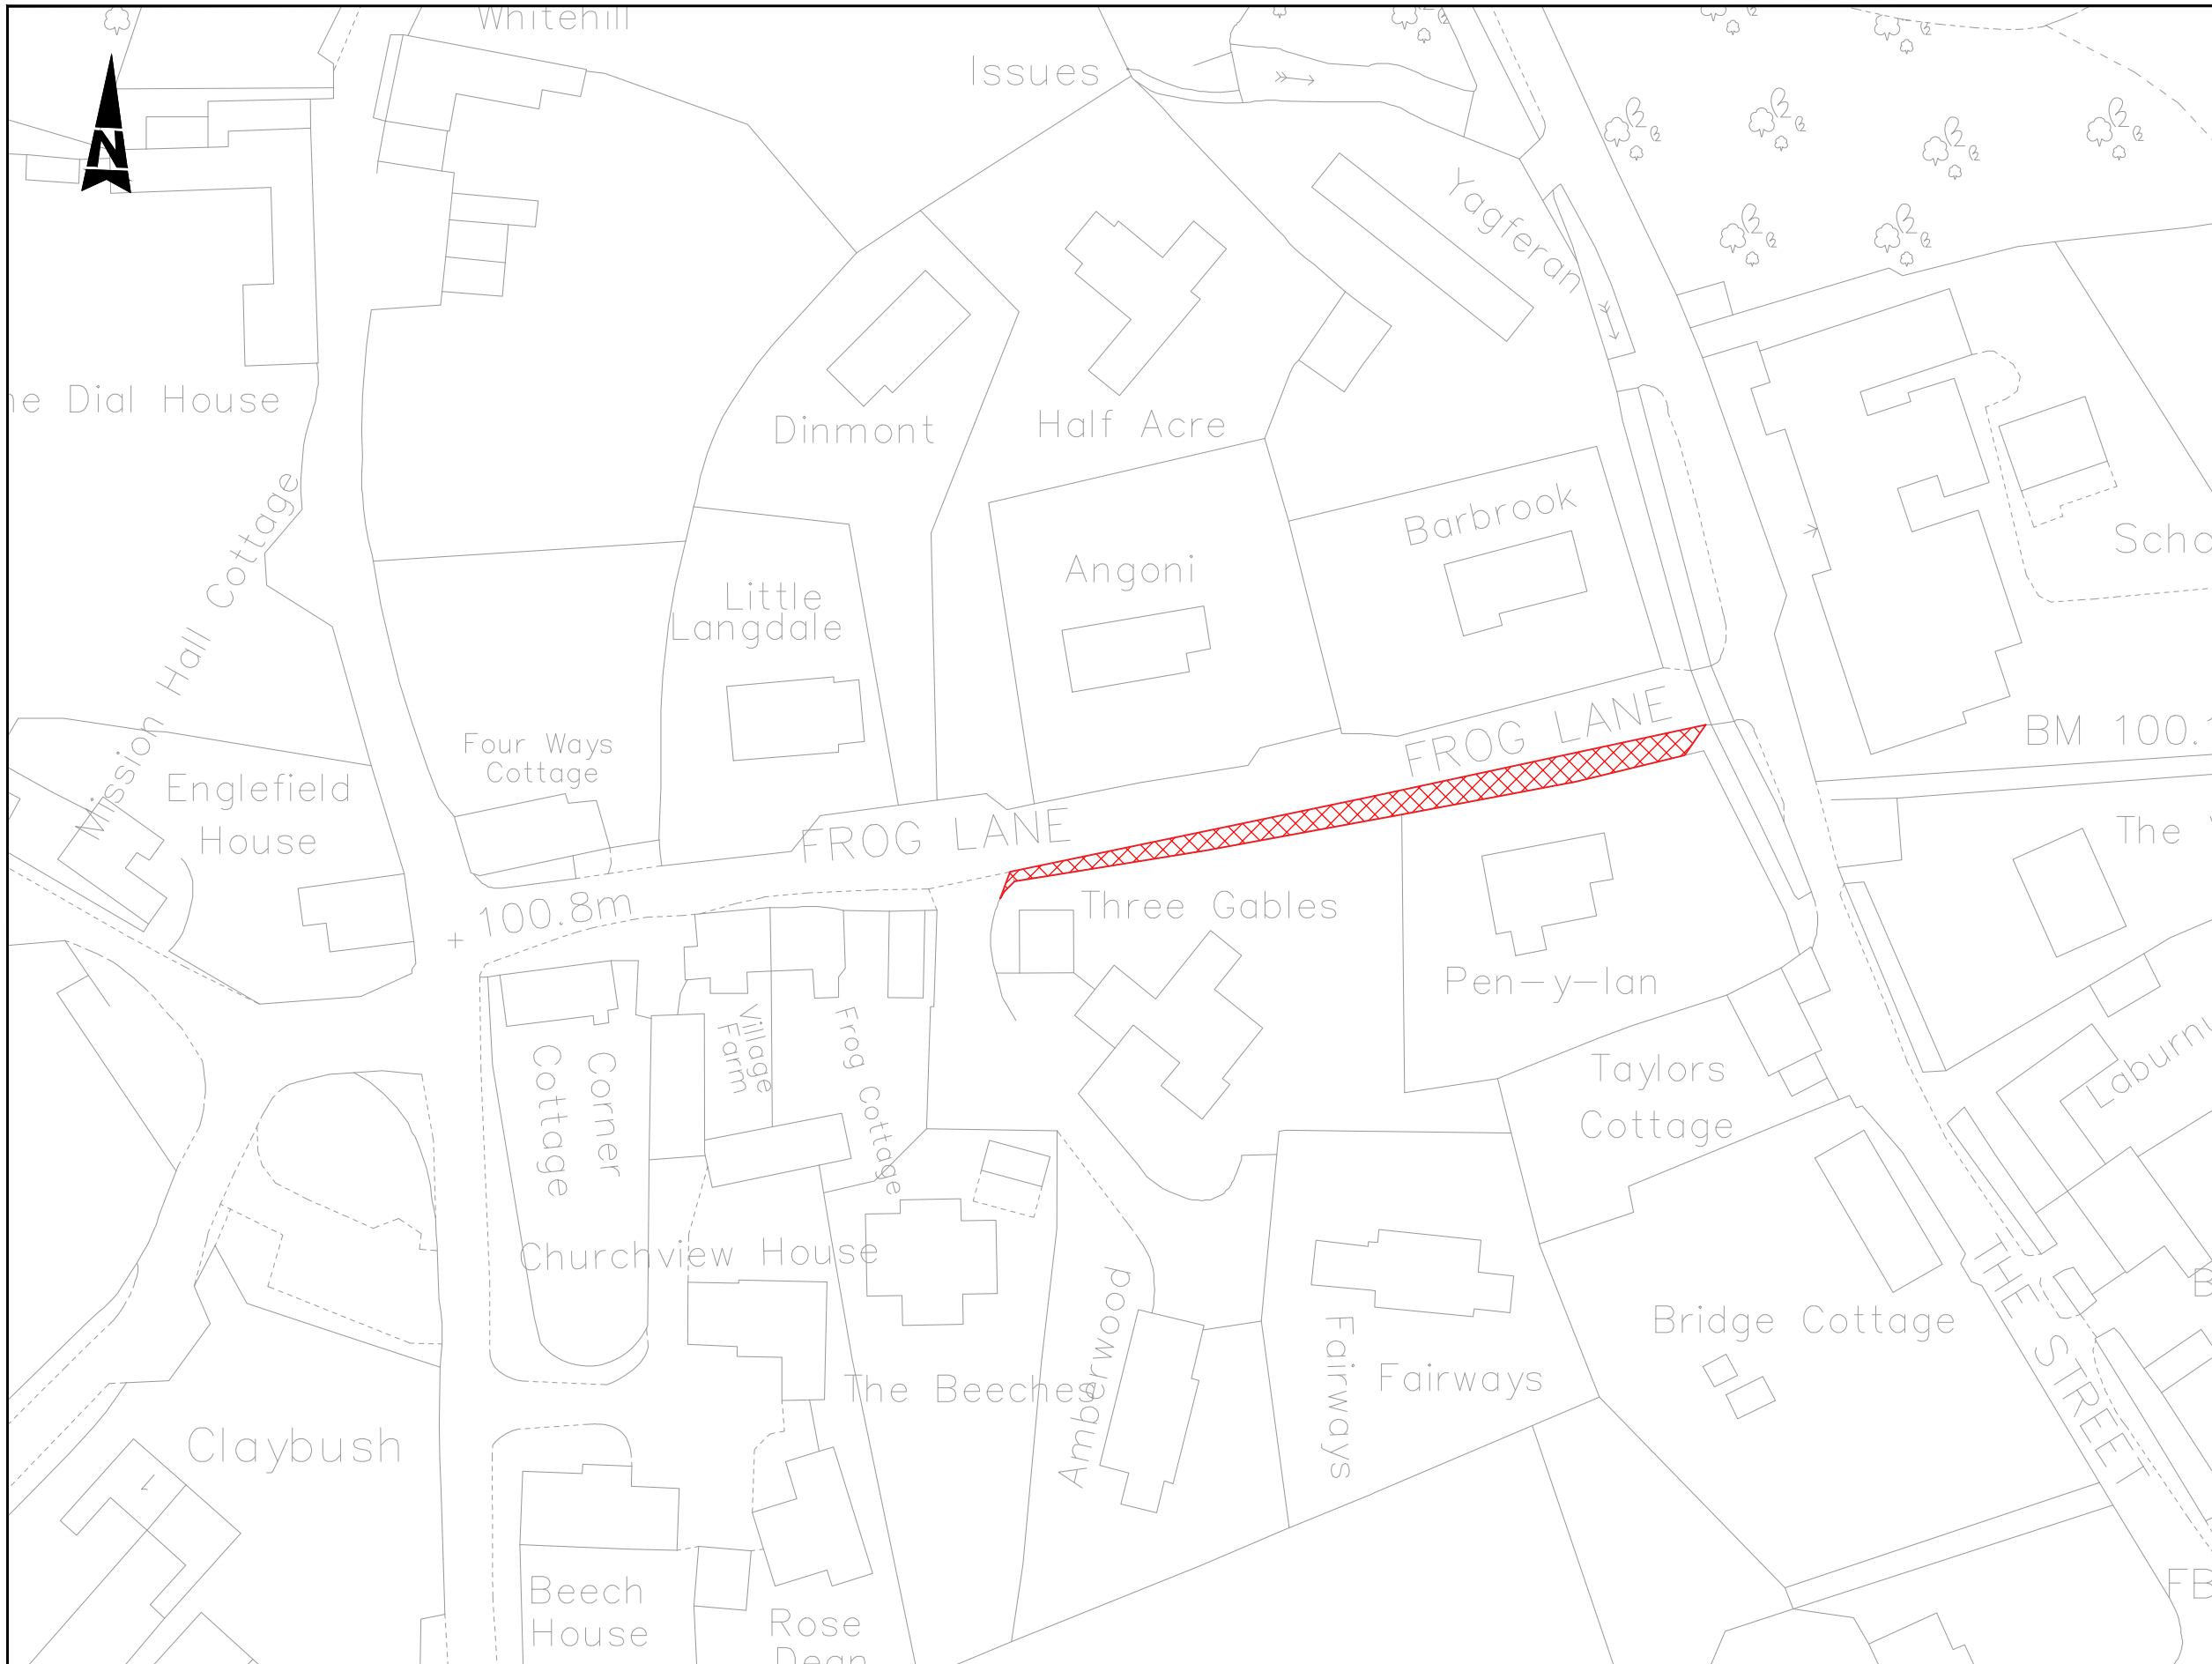

Notes

- Limits of work are approximate and are to be agreed on site with the Engineer.
- Chainage 0m at the junction with The St.

Key



WC Brief No: TBC
Client Finance Code: 63 24 49
Works Order No: HQR2/TBC
Postal Area: SP3

USRN: 33500145
Grid Ref: 396905, 132473 to 397040, 132498
Philips Street Atlas: Page 201 A3 & B3
Road Speed Limit: 30mph

SAFETY, HEALTH AND ENVIRONMENTAL INFORMATION	
IN ADDITION TO THE HAZARDS/RISKS NORMALLY ASSOCIATED WITH THE TYPES OF WORK DETAILED ON THIS DRAWING, NOTE THE FOLLOWING SIGNIFICANT RESIDUAL RISKS	
CONSTRUCTION	NONE
MAINTENANCE/CLEANING	NONE
USE	NONE
DECOMMISSIONING/DEMOLITION	NONE

Title		FW0143 Frog Lane, Chilmark	
Site Extents		Site Extents	
Sheet Size	Original Scale	Designed/Drawn	Checked
A3	NTS	RAB	RAB
Status	Drawing Number	Date	Date
S2	WHCC_HM-ATK-HGN-1718-FW0143-DR-D-0002	12/05/17	11/07/17
Authorised	Authorised	Date	Date
DSW	DSW	11/07/17	11/07/17
Rev	Rev		
C1	C1		

THIS MAP IS REPRODUCED FROM ORDNANCE SURVEY MATERIAL WITH THE PERMISSION OF ORDNANCE SURVEY ON BEHALF OF THE CONTROLLER OF HER MAJESTY'S STATIONERY OFFICE. © CROWN COPYRIGHT. UNAUTHORISED REPRODUCTION INFRINGES CROWN COPYRIGHT AND MAY LEAD TO PROSECUTION OR CIVIL PROCEEDINGS. 100049050, 2014

Stat	Purpose of Issue	Date	Auth	Rev	Description	By	Date	Chk'd	Auth
S2	Fit for Information	11/07/17	DSW	C1	First Issue	RAB	11/07/17	RAB	DSW

ATKINSTM
Atkins Limited
Consulting Engineers,
County Gate, County Way
Trowbridge, Wiltshire
BA14 7FJ
Tel: 01225 730360
www.atkinsglobal.com

Client
Wiltshire Council
Where everybody matters
Project
Major Maintenance 2017/2018
Footway Schemes 2017/2018