
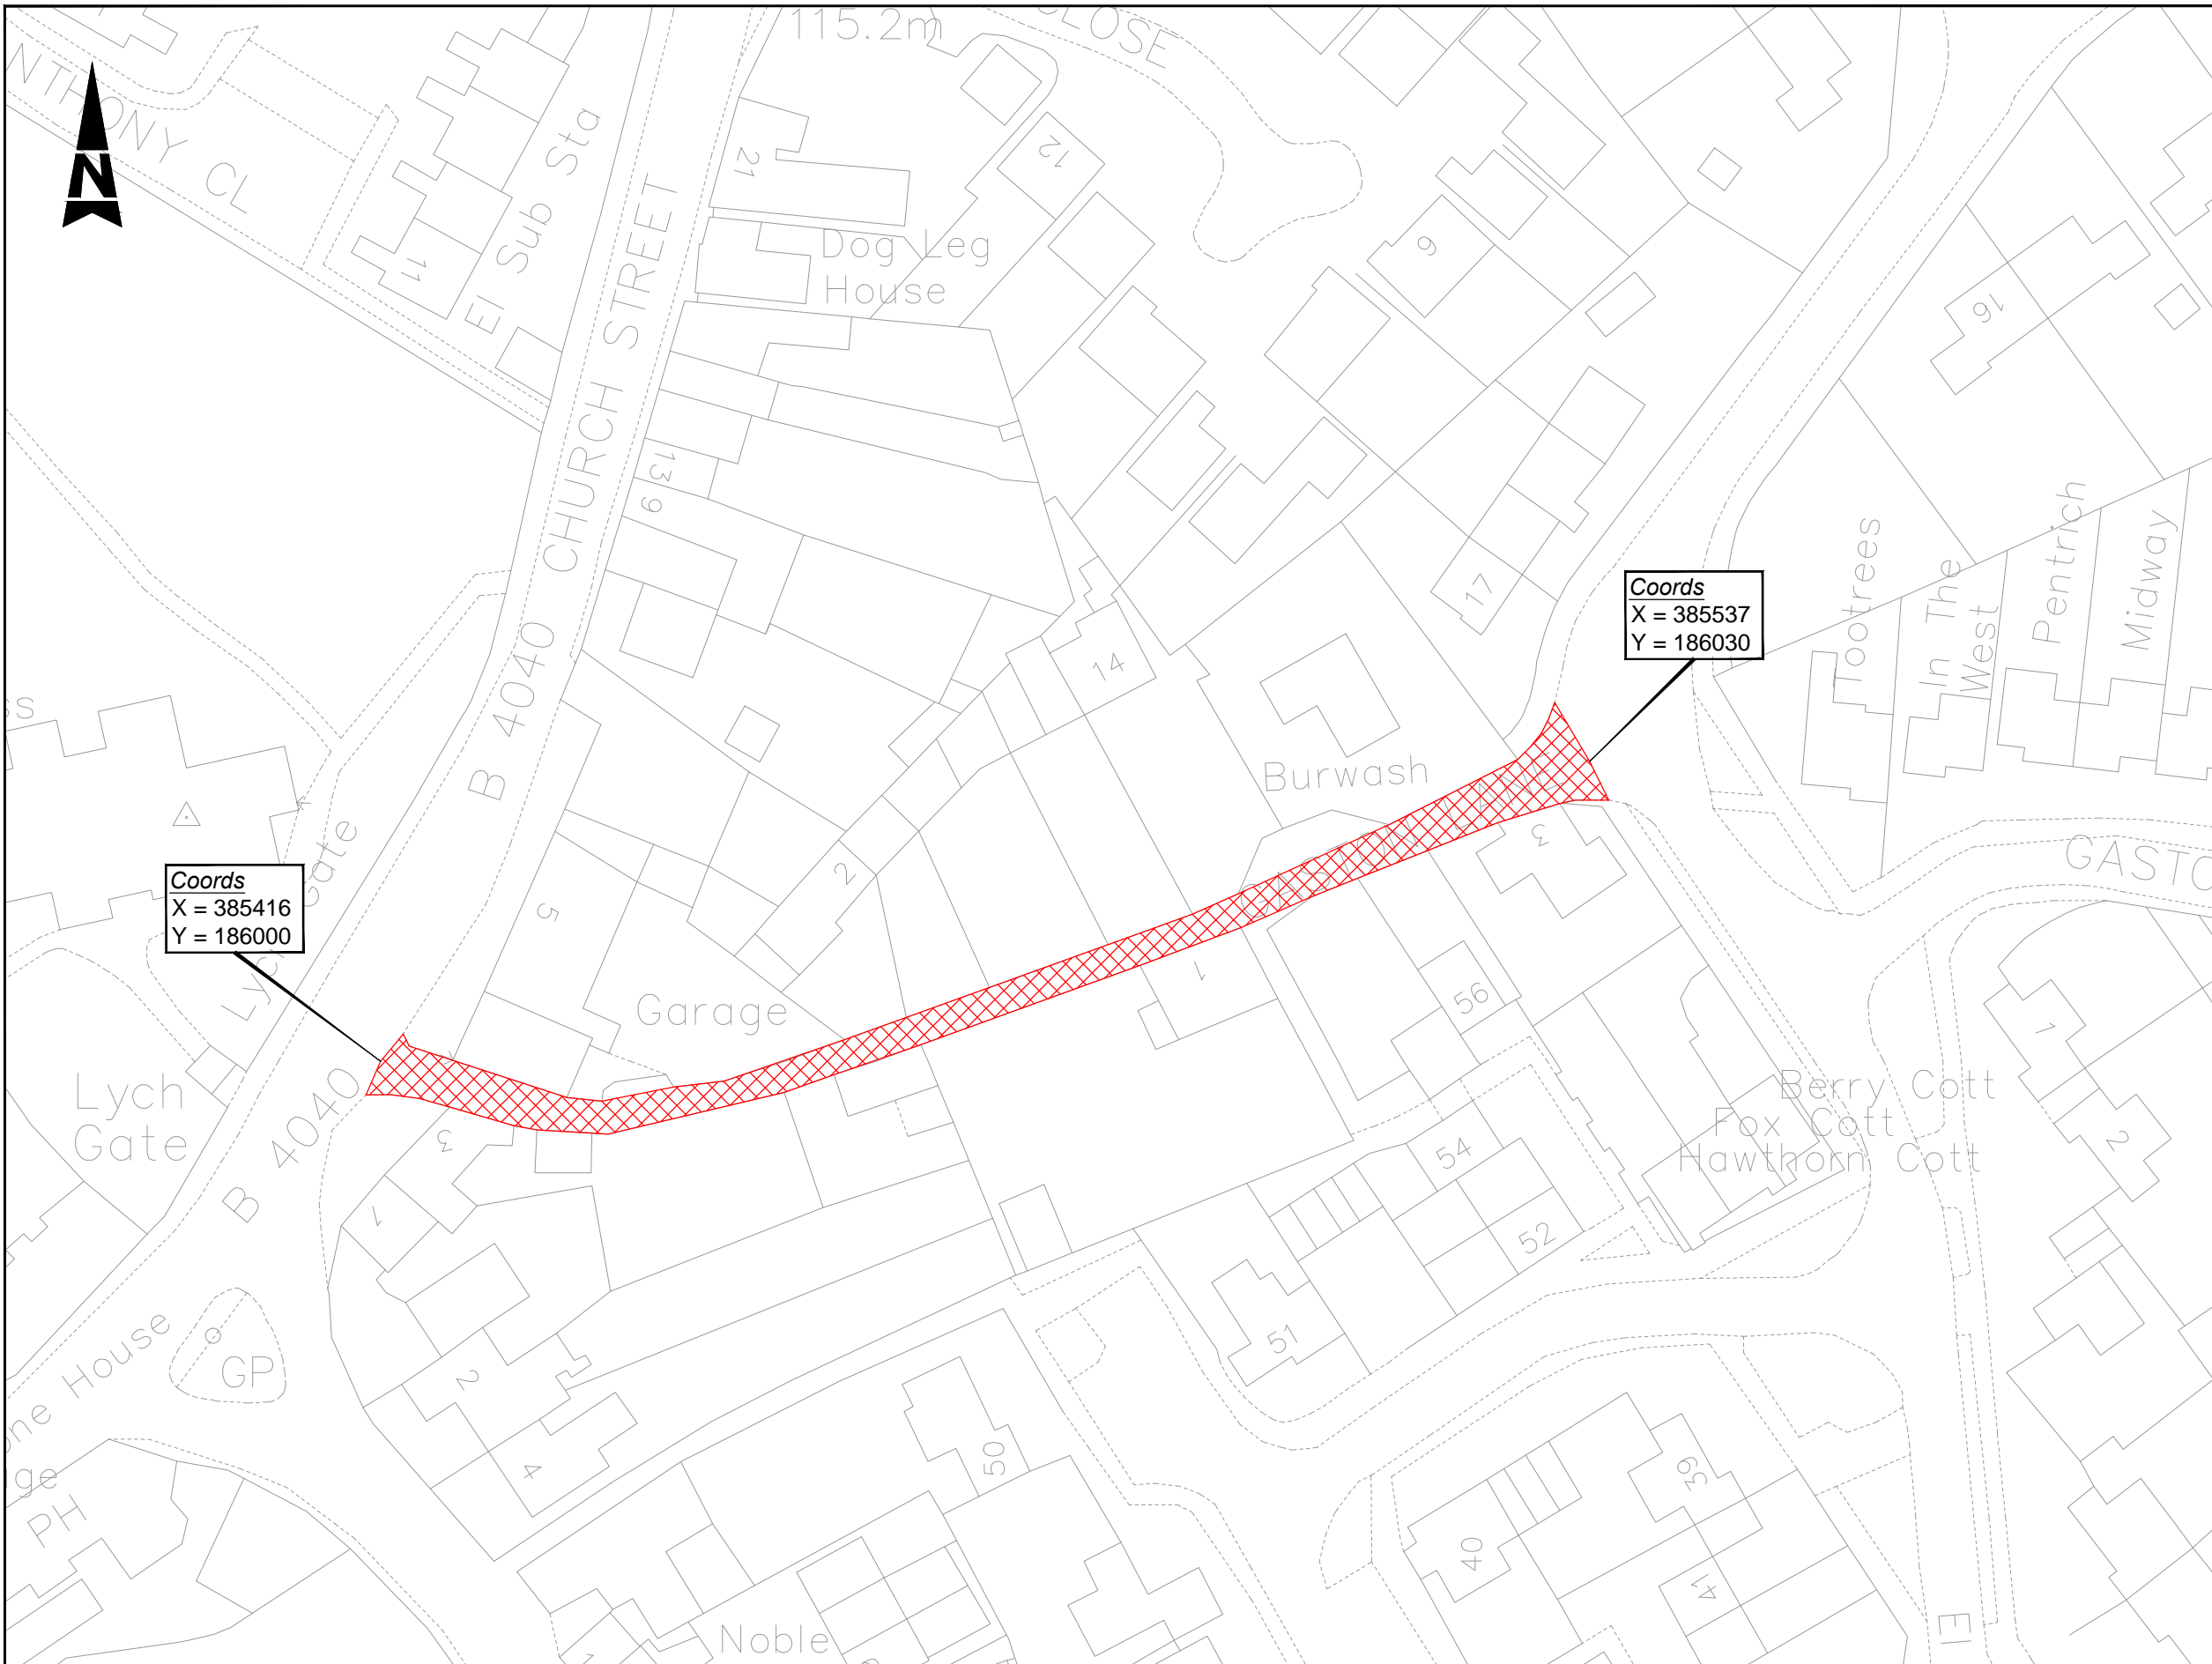


DO NOT SCALE

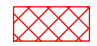

- Notes**
- Limits of work are approximate and are to be agreed on site with the Engineer
 - Chainage 0m is located at

Key

 Site Extents

WC Brief No: 02 16 02
 Client Finance Code: 63 18 58
 Works Order No: TBC
 Postal Area: SN16

USRN: 28600234
 OS Grid Ref: 385416, 186000 to 385537, 186030
 Philips Street Atlas: Page 25 C1-D1
 Road Speed Limit: 30mph

SAFETY, HEALTH AND ENVIRONMENTAL INFORMATION

IN ADDITION TO THE HAZARDS/RISKS NORMALLY ASSOCIATED WITH THE TYPES OF WORK DETAILED ON THIS DRAWING, NOTE THE FOLLOWING SIGNIFICANT RESIDUAL RISKS

CONSTRUCTION	NONE
MAINTENANCE/CLEANING	NONE
USE	NONE
DECOMMISSIONING/DEMOLITION	NONE

THIS MAP IS REPRODUCED FROM ORDNANCE SURVEY MATERIAL WITH THE PERMISSION OF ORDNANCE SURVEY ON BEHALF OF THE CONTROLLER OF HER MAJESTY'S STATIONERY OFFICE. © CROWN COPYRIGHT. UNAUTHORISED REPRODUCTION INFRINGES CROWN COPYRIGHT AND MAY LEAD TO PROSECUTION OR CIVIL PROCEEDINGS. 100049050, 2014

Stat	Purpose of Issue	Date	Auth	Rev	Description	GSC	WJ
A	Issued for Construction			C1	First Issue		

ATKINSTM
Atkins Limited
 Consulting Engineers,
 County Gate, County Way
 Trowbridge, Wiltshire
 BA14 7FJ
 Tel: 01225 730360
 www.atkinsglobal.com

Wiltshire Council
 Where everybody matters

Client
 Project
 Major Maintenance 2016/2017
 Unclassified Roads

Title UC0065 Gaston Lane, Sherston Site Extents		Sheet Size A3	Original Scale NTS	Design/Drawn CSC	Checked WJ	Authorised Date
Status A	Drawing Number WHCC_HM-ATK-HGN-1617UC0065-DR-D-002	Rev C1	Date 30/08/16	Date	Date	Date