


DO NOT SCALE

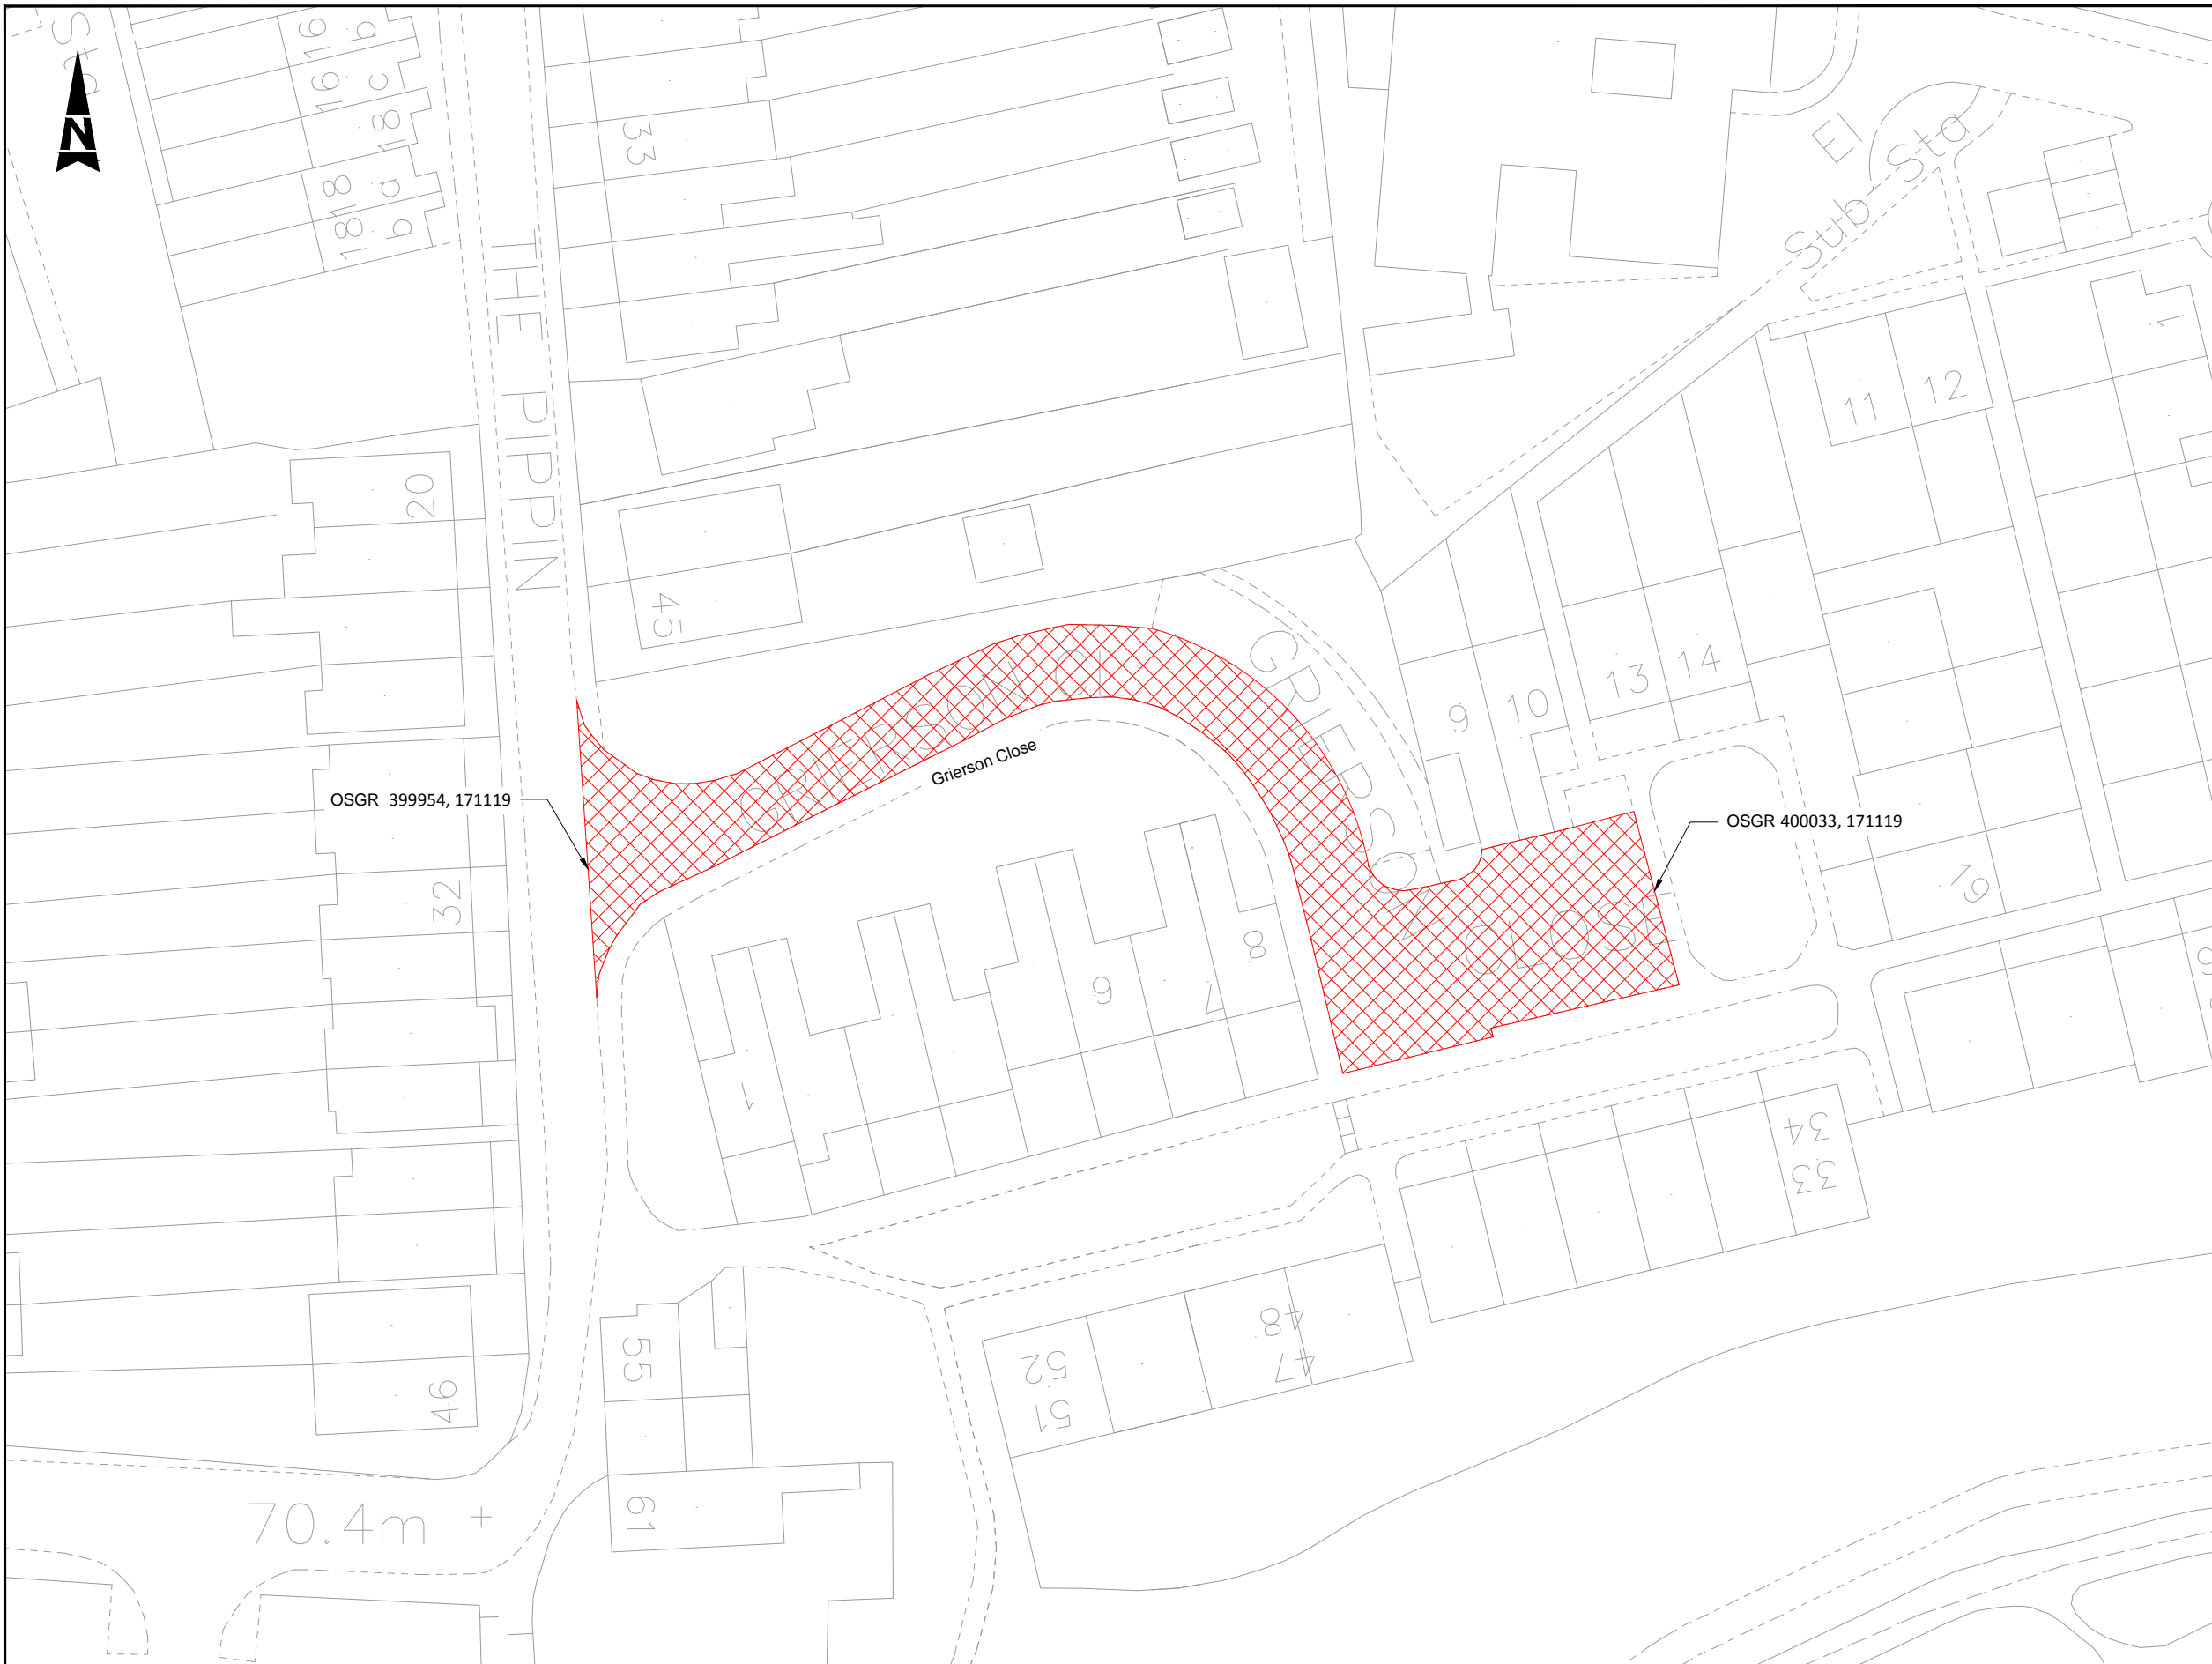

- Notes**
- Limits of works and dimensions are approximate and are to be agreed on site with the Engineer.
 - Chainage 0m is located at the junction of Grierson Close and The Pippin.



WC Brief Number: TBC
 Client Finance Code: 63 23 28
 Works Order No: TAR3/TBC
 Postal Area: SN11
 USRN : 28600947
 OS Grid Ref: 400033, 171119 to 399954, 171119
 Philips Street Atlas: Page 81 B3 & C3
 Road Speed Limit: 30mph

SAFETY, HEALTH AND ENVIRONMENTAL INFORMATION	
IN ADDITION TO THE HAZARDS/RISKS NORMALLY ASSOCIATED WITH THE TYPES OF WORK DETAILED ON THIS DRAWING, NOTE THE FOLLOWING SIGNIFICANT RESIDUAL RISKS	
CONSTRUCTION	NONE
MAINTENANCE/CLEANING	NONE
USE	NONE
DECOMMISSIONING/DEMOLITION	NONE

THIS MAP IS REPRODUCED FROM ORDNANCE SURVEY MATERIAL WITH THE PERMISSION OF ORDNANCE SURVEY ON BEHALF OF THE CONTROLLER OF HER MAJESTY'S STATIONERY OFFICE. © CROWN COPYRIGHT. UNAUTHORISED REPRODUCTION INFRINGES CROWN COPYRIGHT AND MAY LEAD TO PROSECUTION OR CIVIL PROCEEDINGS. 100049050, 2014

Stat	Purpose of Issue	Date	Auth	Rev	Description	By	Date	Chk'd	Auth
S2	Fit For Information	06/02/17	SP	C1	First Issue	AJ	06/02/17	PS	SP

ATKINSTM
 Atkins Limited
 Consulting Engineers,
 County Gate, County Way
 Trowbridge, Wiltshire
 BA14 7FJ
 Tel: 01225 730360
 www.atkinsglobal.com

Client
Wiltshire Council
 Where everybody matters
 Project
 Major Maintenance 2016/2017
 Unclassified Roads 2016/2017

Title Grierson Close, Calne Site Extents				
Sheet Size A3	Original Scale N.T.S	Designed/Drawn AJ	Checked PS	Authorised SP
Status S2	Drawing Number WHCC_HM-ATK-HGN-1617UC0052-DR-D-0003	Date 25/01/17	Date 31/01/17	Date 06/02/17
Rev C1				