


DO NOT SCALE

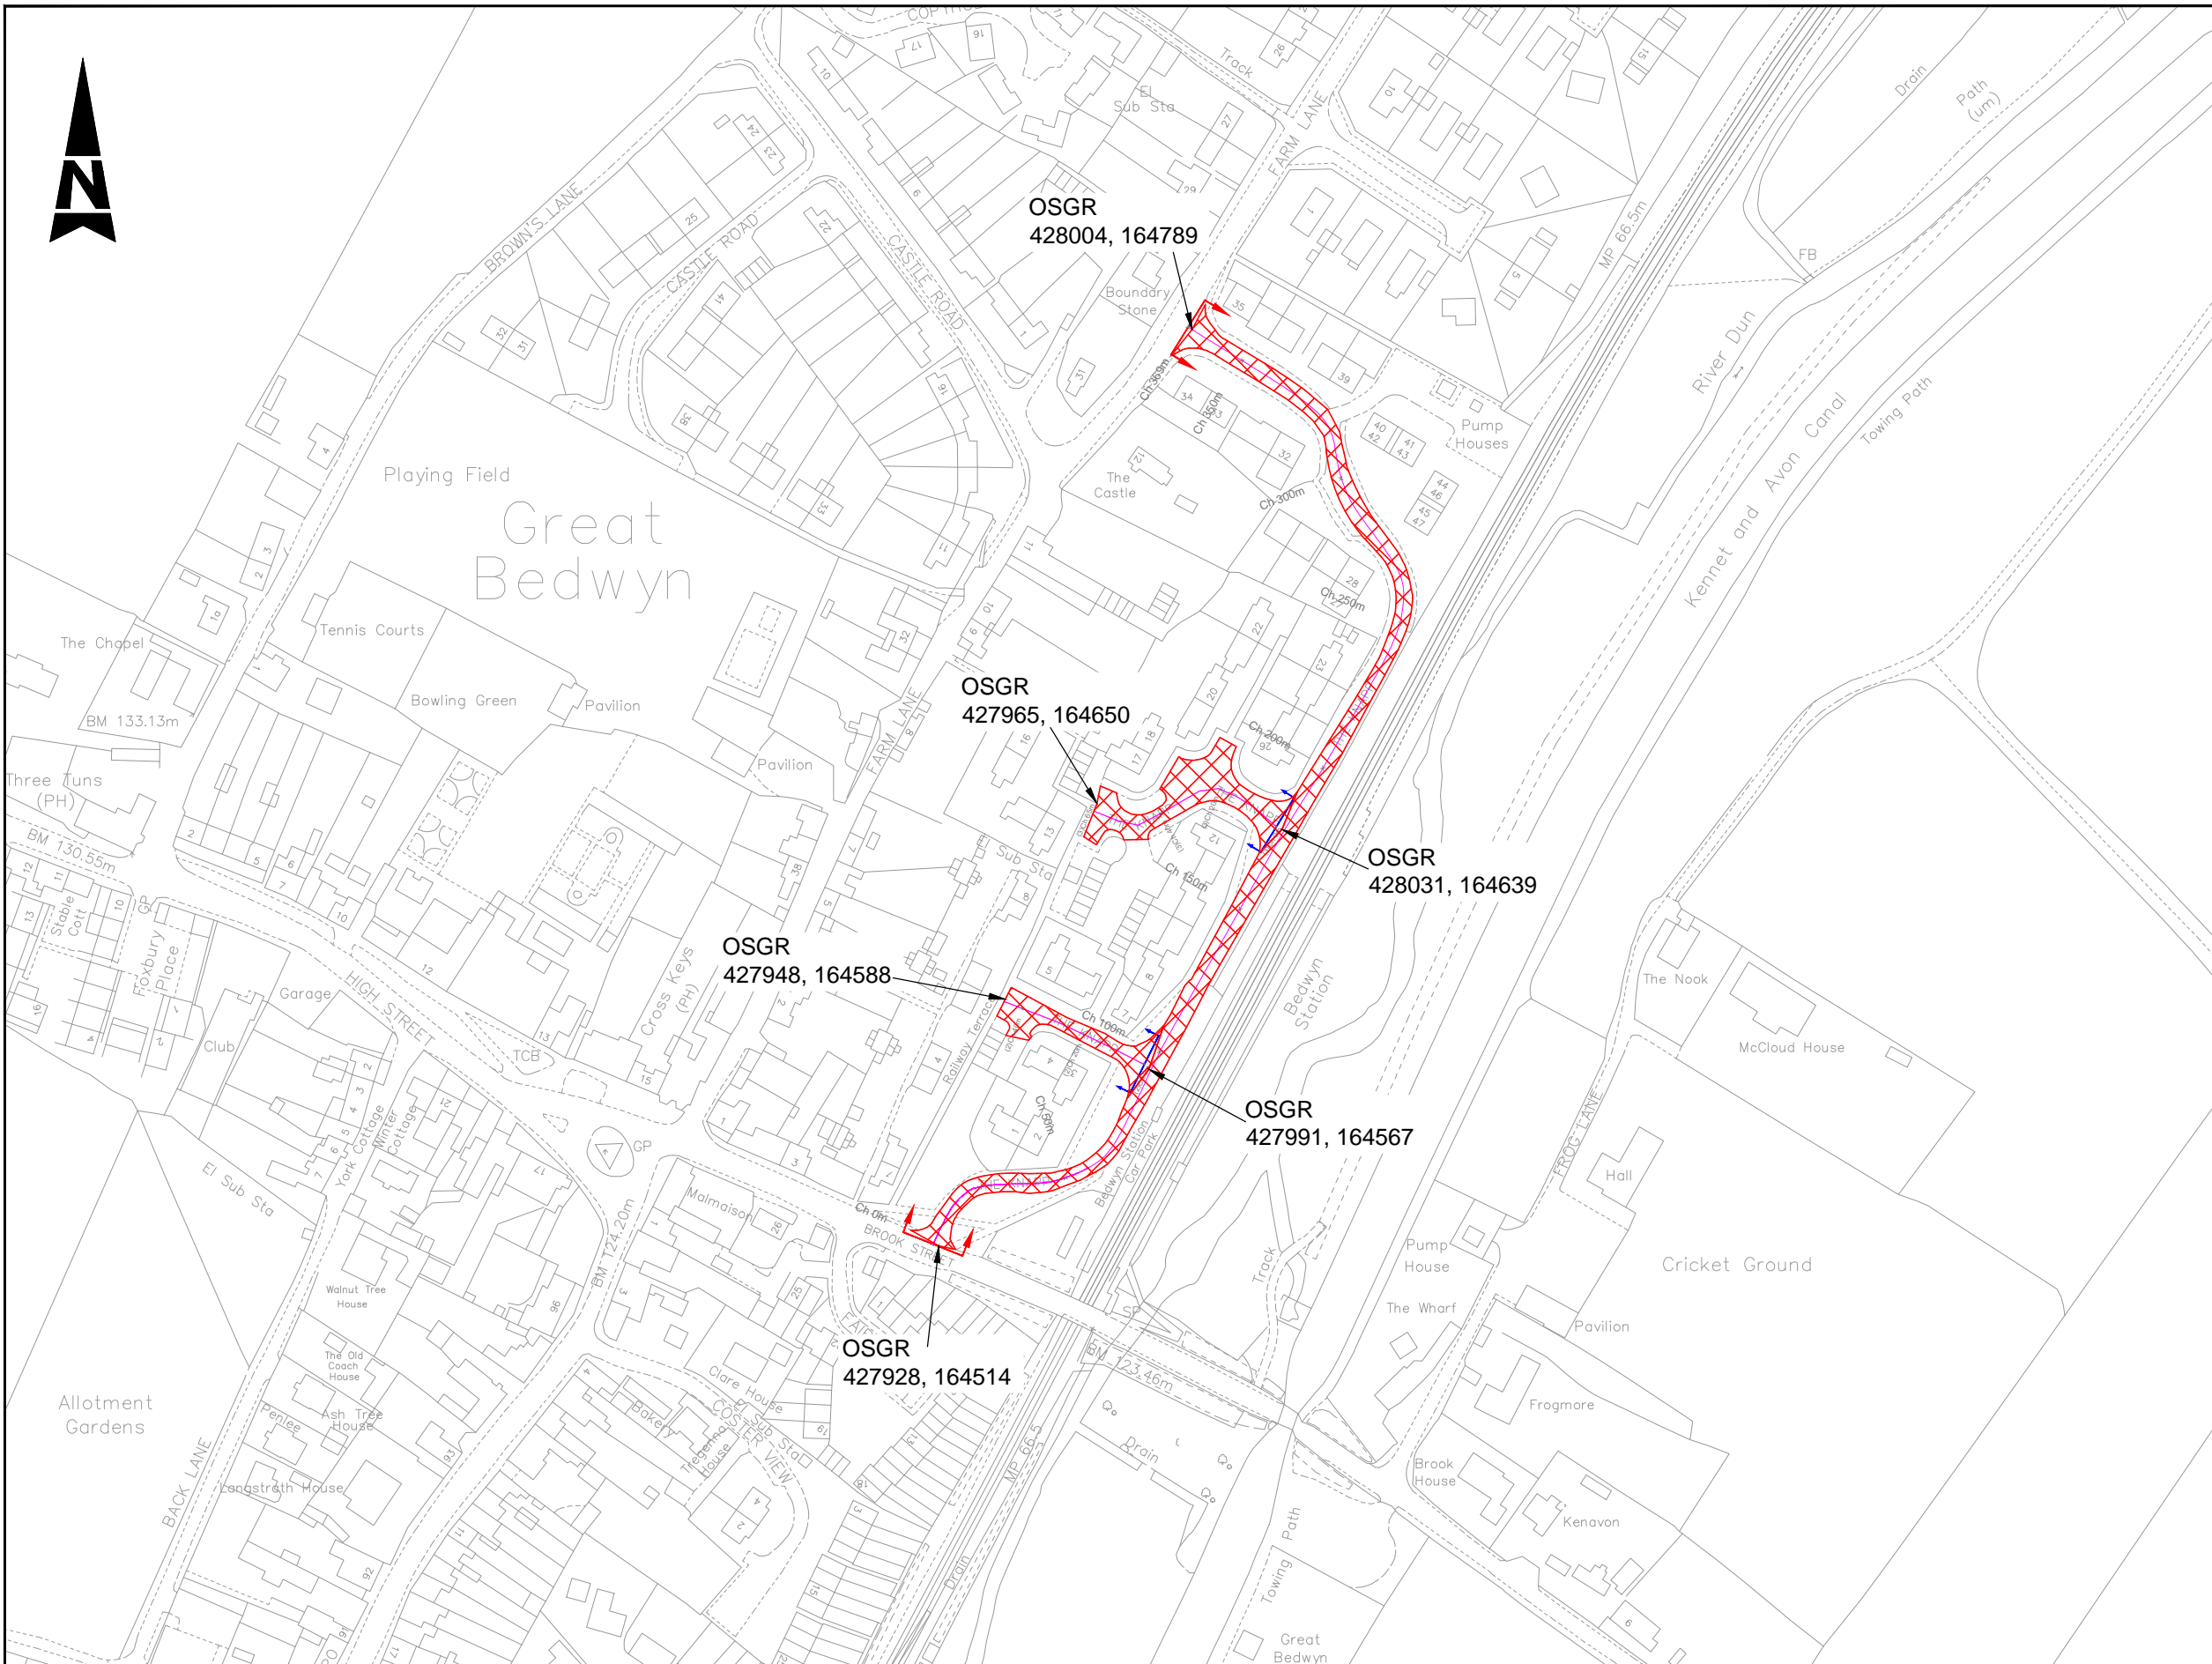

- Notes**
- Limits of work are approximate and are to be agreed on site with the Engineer or Site Representative.
 - Sect 1: Ch 0m is located at the junction with Brook Street, heading north.
 Sect 2: Ch 0m is located at Ch.93m of section 1, heading west.
 Sect 3: Ch 0m is located at Ch.178m of section 1, heading west.

Key

Site Extents

WC Brief No: TBC
 Client Finance Code: 63 23 28
 Works Order No: TAR3/TBC
 USRN : 18500056
 OS Grid Ref: (1) 427928, 164514 to 428004, 164789
 (2) 427991, 164567 to 427948, 164588
 (3) 428031, 164639 to 427975, 164647
 Postal Area: SN8
 Philips Street Atlas: Page 176 B3 - C3
 Road Speed Limit: 30mph

SAFETY, HEALTH AND ENVIRONMENTAL INFORMATION	
IN ADDITION TO THE HAZARDS/RISKS NORMALLY ASSOCIATED WITH THE TYPES OF WORK DETAILED ON THIS DRAWING, NOTE THE FOLLOWING SIGNIFICANT RESIDUAL RISKS	
CONSTRUCTION	NONE
MAINTENANCE/CLEANING	NONE
USE	NONE
DECOMMISSIONING/DEMOLITION	NONE

THIS MAP IS REPRODUCED FROM ORDNANCE SURVEY MATERIAL WITH THE PERMISSION OF ORDNANCE SURVEY ON BEHALF OF THE CONTROLLER OF HER MAJESTY'S STATIONERY OFFICE. © CROWN COPYRIGHT. UNAUTHORISED REPRODUCTION INFRINGES CROWN COPYRIGHT AND MAY LEAD TO PROSECUTION OR CIVIL PROCEEDINGS. 100049050, 2014

Stat	Purpose of Issue	Date	Auth	Rev	Description	GSC	By	Date	Chk'd	Auth
A	Issued for Construction			C1	First Issue					

ATKINS
 Atkins Limited
 Consulting Engineers,
 County Gate, County Way
 Trowbridge, Wiltshire
 BA14 7FJ
 Tel: 01225 730360
 www.atkinsglobal.com

Client
Wiltshire Council
 Where everybody matters
 Project
 Surface Treatments 2017/2018
 Unclassified Roads

Title		UC0044 The Knapp, Great Bedwyn Site Extents	
Sheet Size	Original Scale	Designed/Drawn	Checked
A3	N.T.C.	GS	
Status	Drawing Number	Date	Date
A	WHCC_HM-ATK-HGN-1718-UC0044-DR-D-0002	5/04/17	
Rev		Date	
	C1		