


DO NOT SCALE

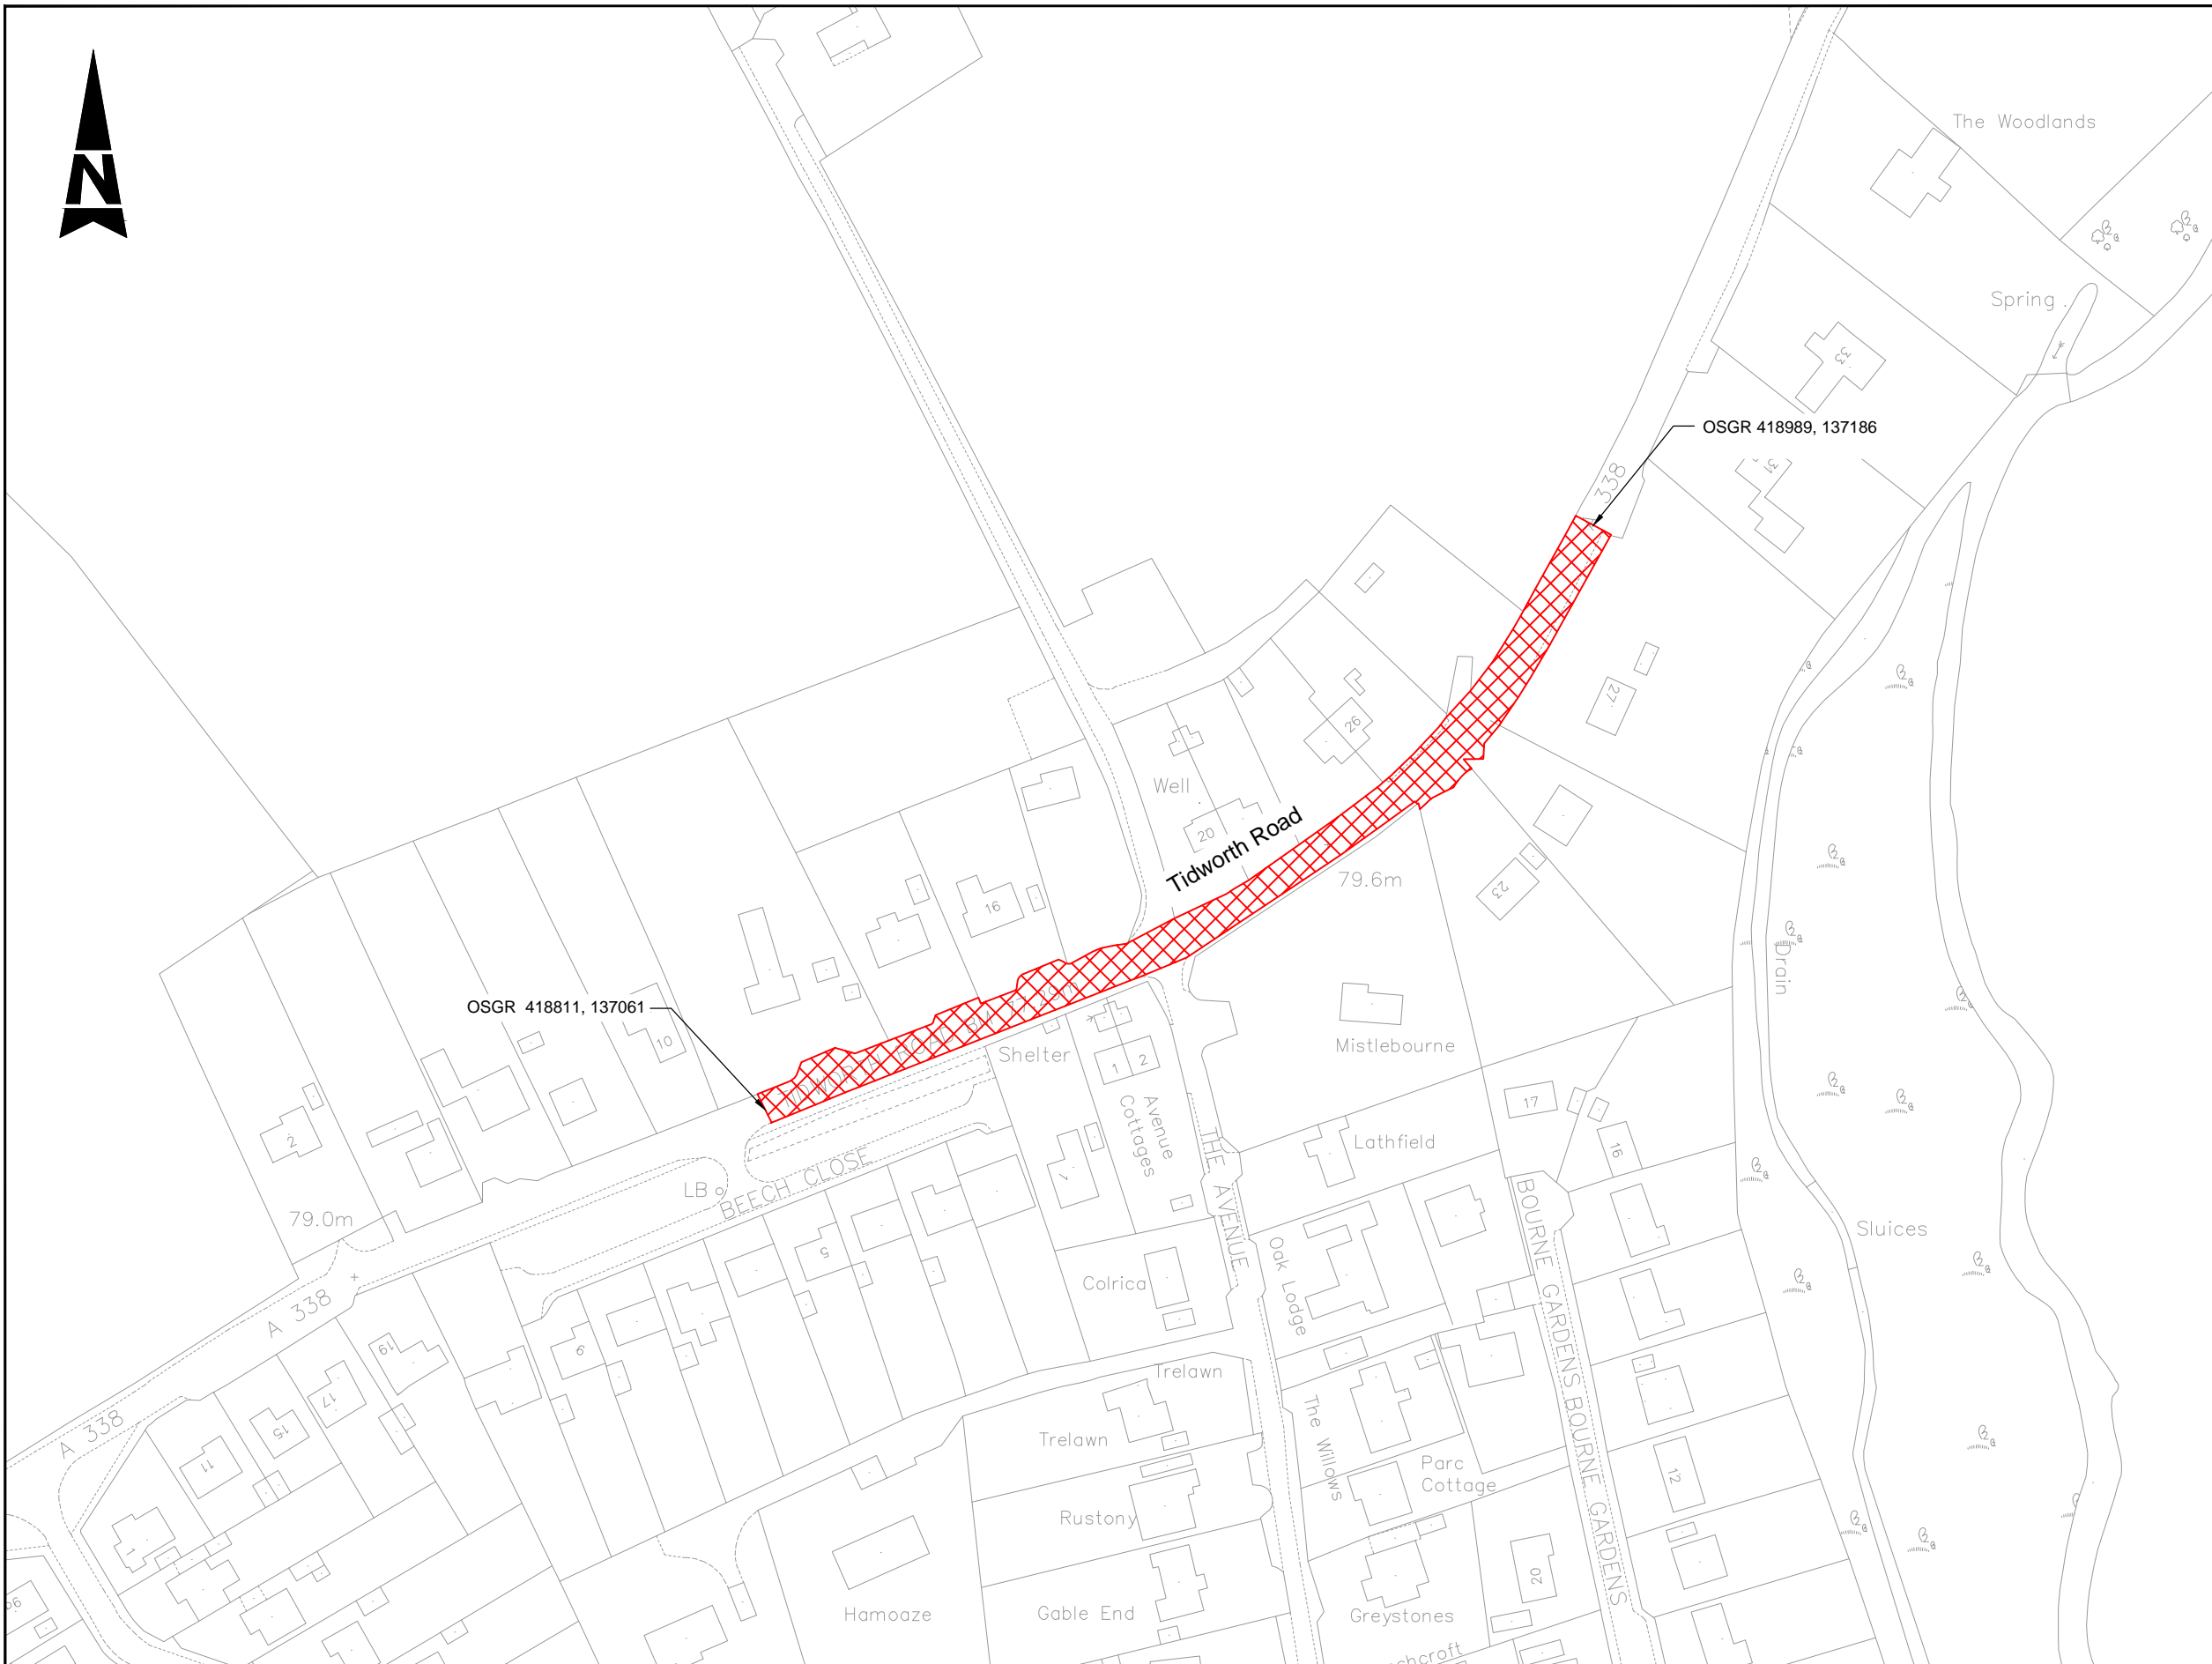

- Notes**
- Limits of works and dimensions are approximate and are to be agreed on site with the Engineer.
  - Ch.0m is located 9m east of junction with Beech Close, heading east.

**Key**

 Site Extents

WC Brief Number: TBC  
 Client Finance Code: 63 23 28  
 Works Order No: TAR3/TBC  
 Postal Area: SP4

USRN : 33502455  
 OS Grid Ref: 418811, 137061 to 418989, 137186  
 Philips Street Atlas: Page 133 D7  
 Road Speed Limit: 30mph

SAFETY, HEALTH AND ENVIRONMENTAL INFORMATION				
IN ADDITION TO THE HAZARDS/RISKS NORMALLY ASSOCIATED WITH THE TYPES OF WORK DETAILED ON THIS DRAWING, NOTE THE FOLLOWING SIGNIFICANT RESIDUAL RISKS				
CONSTRUCTION				
NONE				
MAINTENANCE/CLEANING				
NONE				
USE				
NONE				
DECOMMISSIONING/DEMOLITION				
NONE				
Title				
SS0351 A338 Porton at The Avenue (973649)				
Site Extents				
Sheet Size	Original Scale	Designed/Drawn	Checked	Authorised
A3	N.T.S	RA	DR	
Status	Drawing Number	Date	Date	Date
S2	WHCC_HM-ATK-HGN-1718SS0351-DR-D-0002	23/05/17	01/06/17	
				Rev
				C1

THIS MAP IS REPRODUCED FROM ORDNANCE SURVEY MATERIAL WITH THE PERMISSION OF ORDNANCE SURVEY ON BEHALF OF THE CONTROLLER OF HER MAJESTY'S STATIONERY OFFICE. © CROWN COPYRIGHT. UNAUTHORISED REPRODUCTION INFRINGES CROWN COPYRIGHT AND MAY LEAD TO PROSECUTION OR CIVIL PROCEEDINGS. 100049050, 2014

Stat	Purpose of Issue	Date	Auth	Rev	Description	RA	DR
S2	Fit For Information			C1	First Issue		

**ATKINS**<sup>TM</sup>  
**Atkins Limited**  
 Consulting Engineers,  
 County Gate, County Way  
 Trowbridge, Wiltshire  
 BA14 7FJ  
 Tel: 01225 730360  
 www.atkinsglobal.com

**Wiltshire Council**  
 Where everybody matters

Client  
 Project  
 Major Maintenance 2017/2018  
 SCRIM Schemes 2017/2018