



DO NOT SCALE

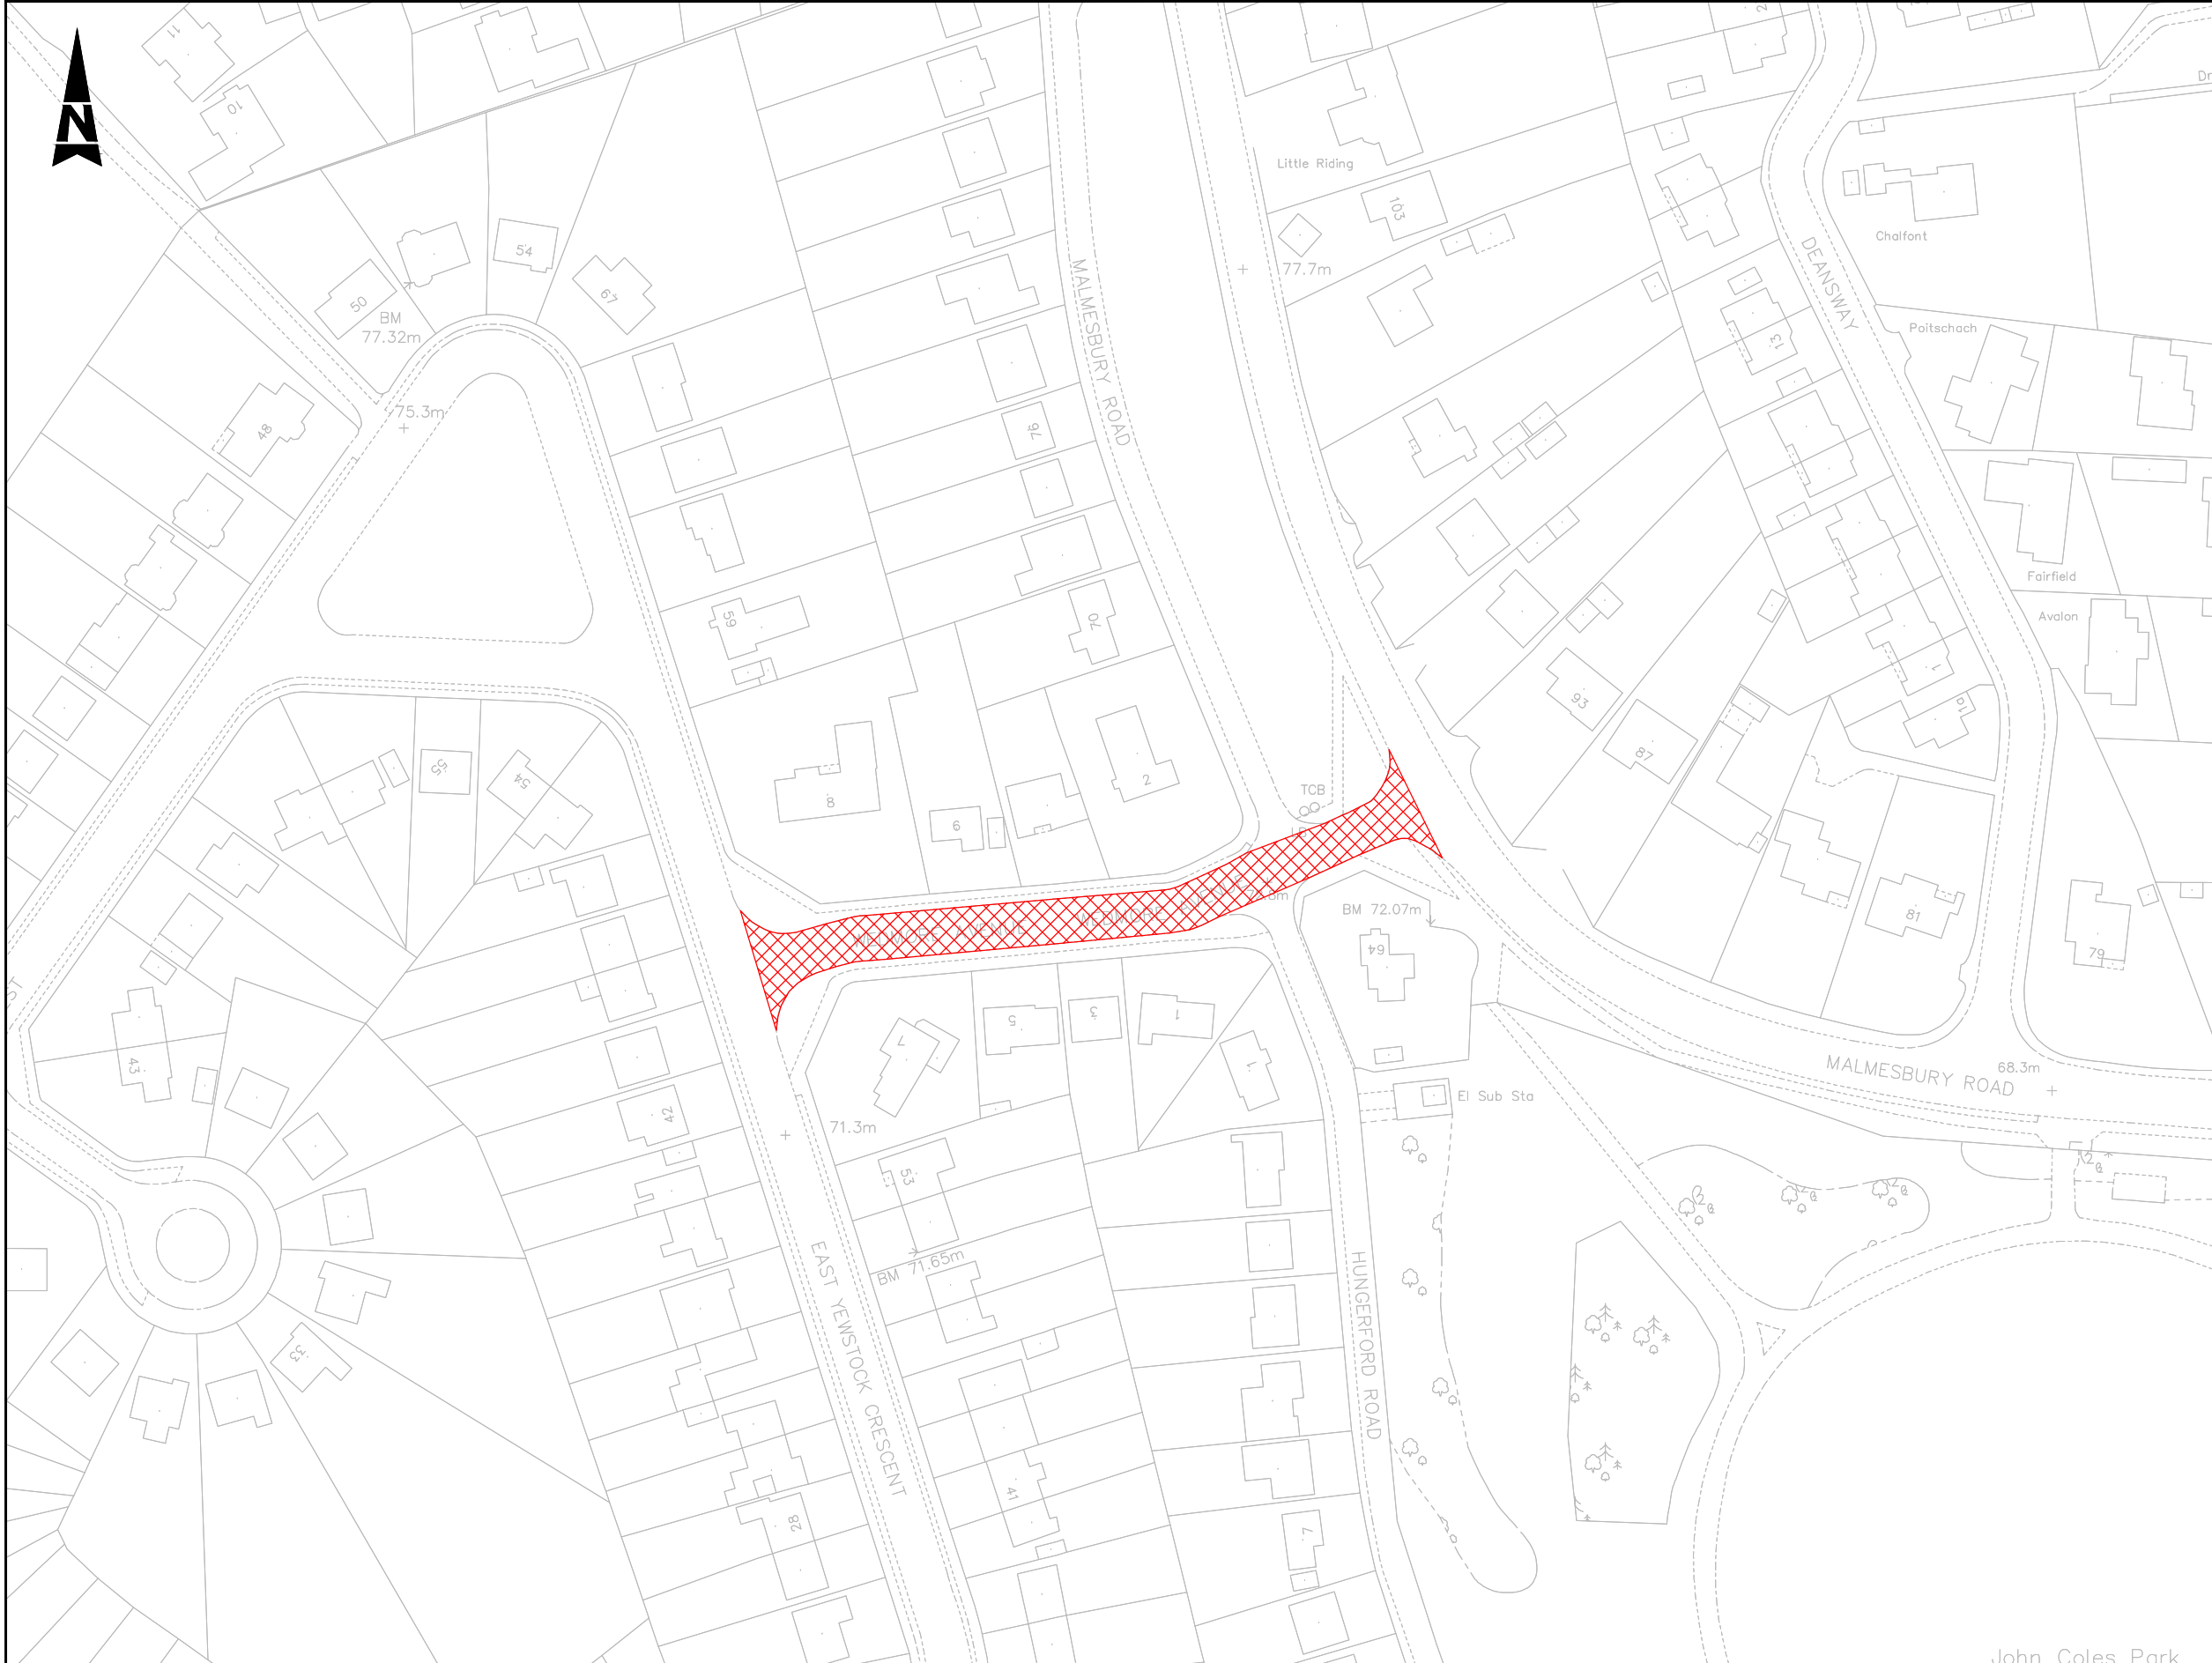

- Notes**
- Limits of work are approximate and are to be agreed on site with the Engineer
 - Chainage 0m is located from the centre of the junction with Yewstock Crescent.

Key

 Site Extents

WC Brief No: TBC
 Client Finance Code: TBC
 Works Order No: TBC
 Postal Area: SN15

USRN: 28601326
 OS Grid Ref: 392136 173907 to 392044 174050
 Philips Street Atlas: Page 70 D1
 Road Speed Limit: 30mph

SAFETY, HEALTH AND ENVIRONMENTAL INFORMATION

IN ADDITION TO THE HAZARDS/RISKS NORMALLY ASSOCIATED WITH THE TYPES OF WORK DETAILED ON THIS DRAWING, NOTE THE FOLLOWING SIGNIFICANT RESIDUAL RISKS

CONSTRUCTION	NONE
MAINTENANCE/CLEANING	NONE
USE	NONE
DECOMMISSIONING/DEMOLITION	NONE

Stat	Purpose of Issue	Date	Auth	Rev	Description	By	Date	Chk'd	Auth
S2	Fit for Information			C1	First Issue	RAB	14/10/16		

Stat	Purpose of Issue	Date	Auth	Rev	Description	By	Date	Chk'd	Auth
S2	Fit for Information			C1	First Issue	RAB	14/10/16		

ATKINSTM
 Atkins Limited
 Consulting Engineers,
 County Gate, County Way
 Trowbridge, Wiltshire
 BA14 7FJ
 Tel: 01225 730360
 www.atkinsglobal.com

Client
Wiltshire Council
 Where everybody matters

Project
 Major Maintenance 2016/2017
 Minor Improvement Schemes 2016/2017

Sheet Size	Original Scale	Designed/Drawn	Checked	Authorised
A3	NTS	RAB		
Status	Drawing Number	Date	Date	Date
S2	WHCC_HM-ATK-HGN-1617HS0006-DR-D-0003	14/10/16		
Rev				
				C1