



**DRAFT**

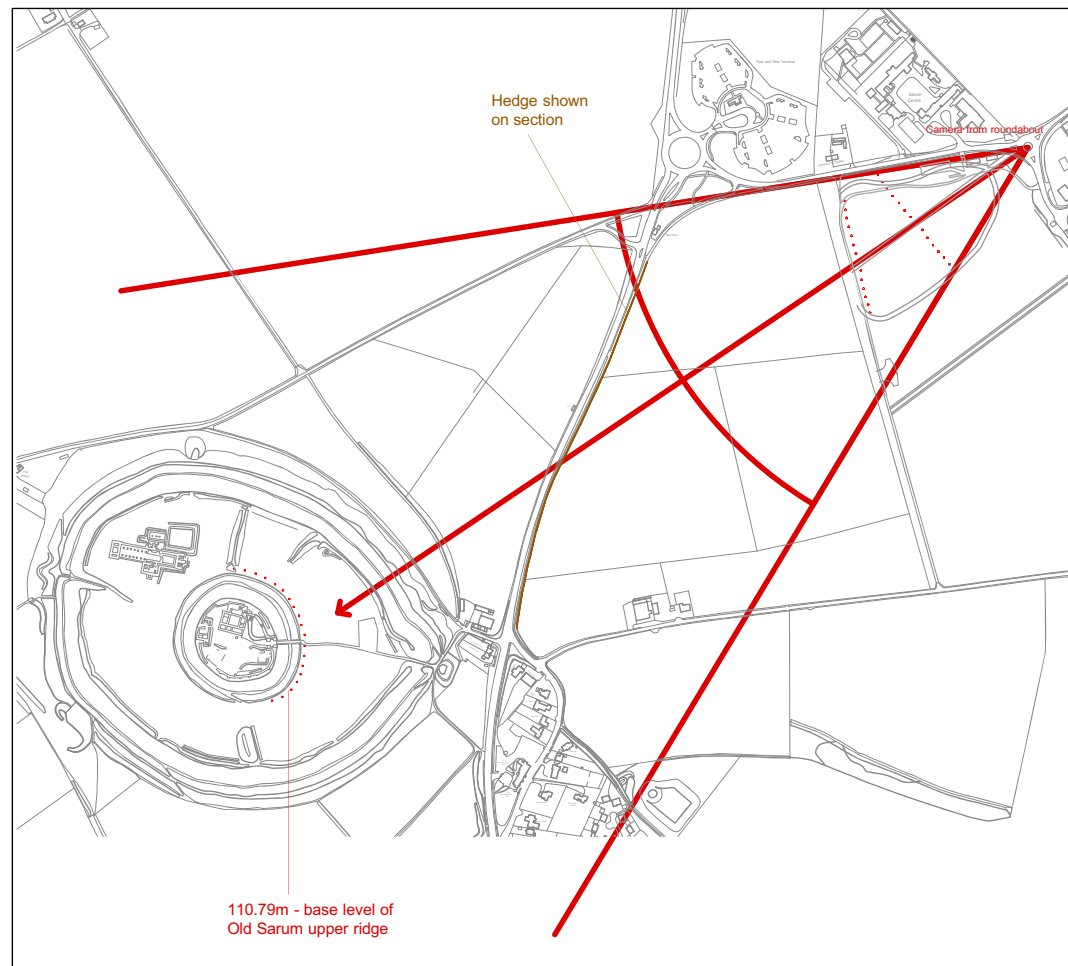

SCALE 1:10,000

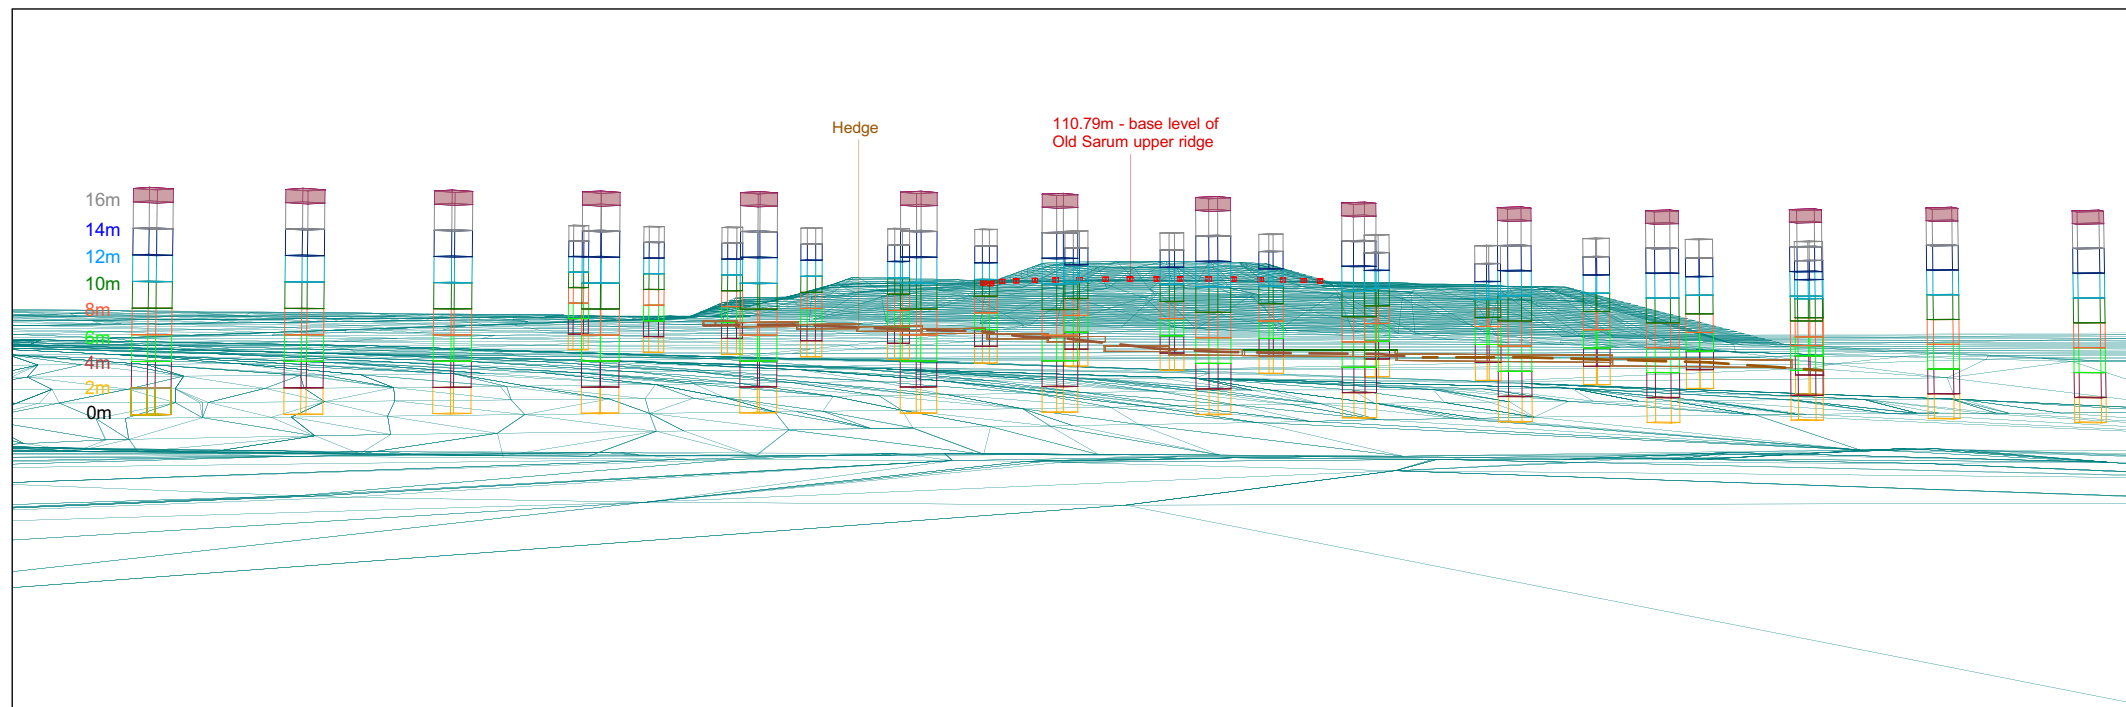

SCALE 1:5,000



The Environmental Dimension Partnership  
14 Inner Courtyard, Whiteway Farmhouse  
The Whiteway, Cirencester GL7 7BA

t 01285 640640 f 01285 652545  
e info@edp-uk.co.uk w www.edp-uk.co.uk

client

**Blanefield Property Company**

project title

**Old Sarum, Salisbury**

drawing title

**Area A - Building Height Analysis**

date 02.04.08  
drawing number edp391/24 drawn by GS  
scale As shown checked DM