


New Roads and Street Works Act 1991
Section 58 Notice of Substantial Road Works

1. Three months advance notice is hereby given that Wiltshire Council intends to carry out substantial road works.
2. The street in which these works will take place is: Norfolk Road, Salisbury. The work is expected to affect the entire footway of the street as per the attached drawings: (Norfolk Road, Salisbury Site Extents).
3. Work is expected to commence on 5th February 2018 and the restriction will come into force on the 16th March 2018.
4. The works notified will include the following: Carriageway resurfacing, footway & parking bay installation, road marking and adjustment of ironworks.
5. Subject to the exemptions in the Act and Regulations under it, no road or street works may be executed for a period of three years from completion of the works described in Paragraph 4 without the consent of the said highway authority, which is not to be unreasonably withheld.
6. Contact Point: Street Works Telephone 01225 713497 Reference: Section 58 Norfolk Road, Salisbury.

EP06NOV17

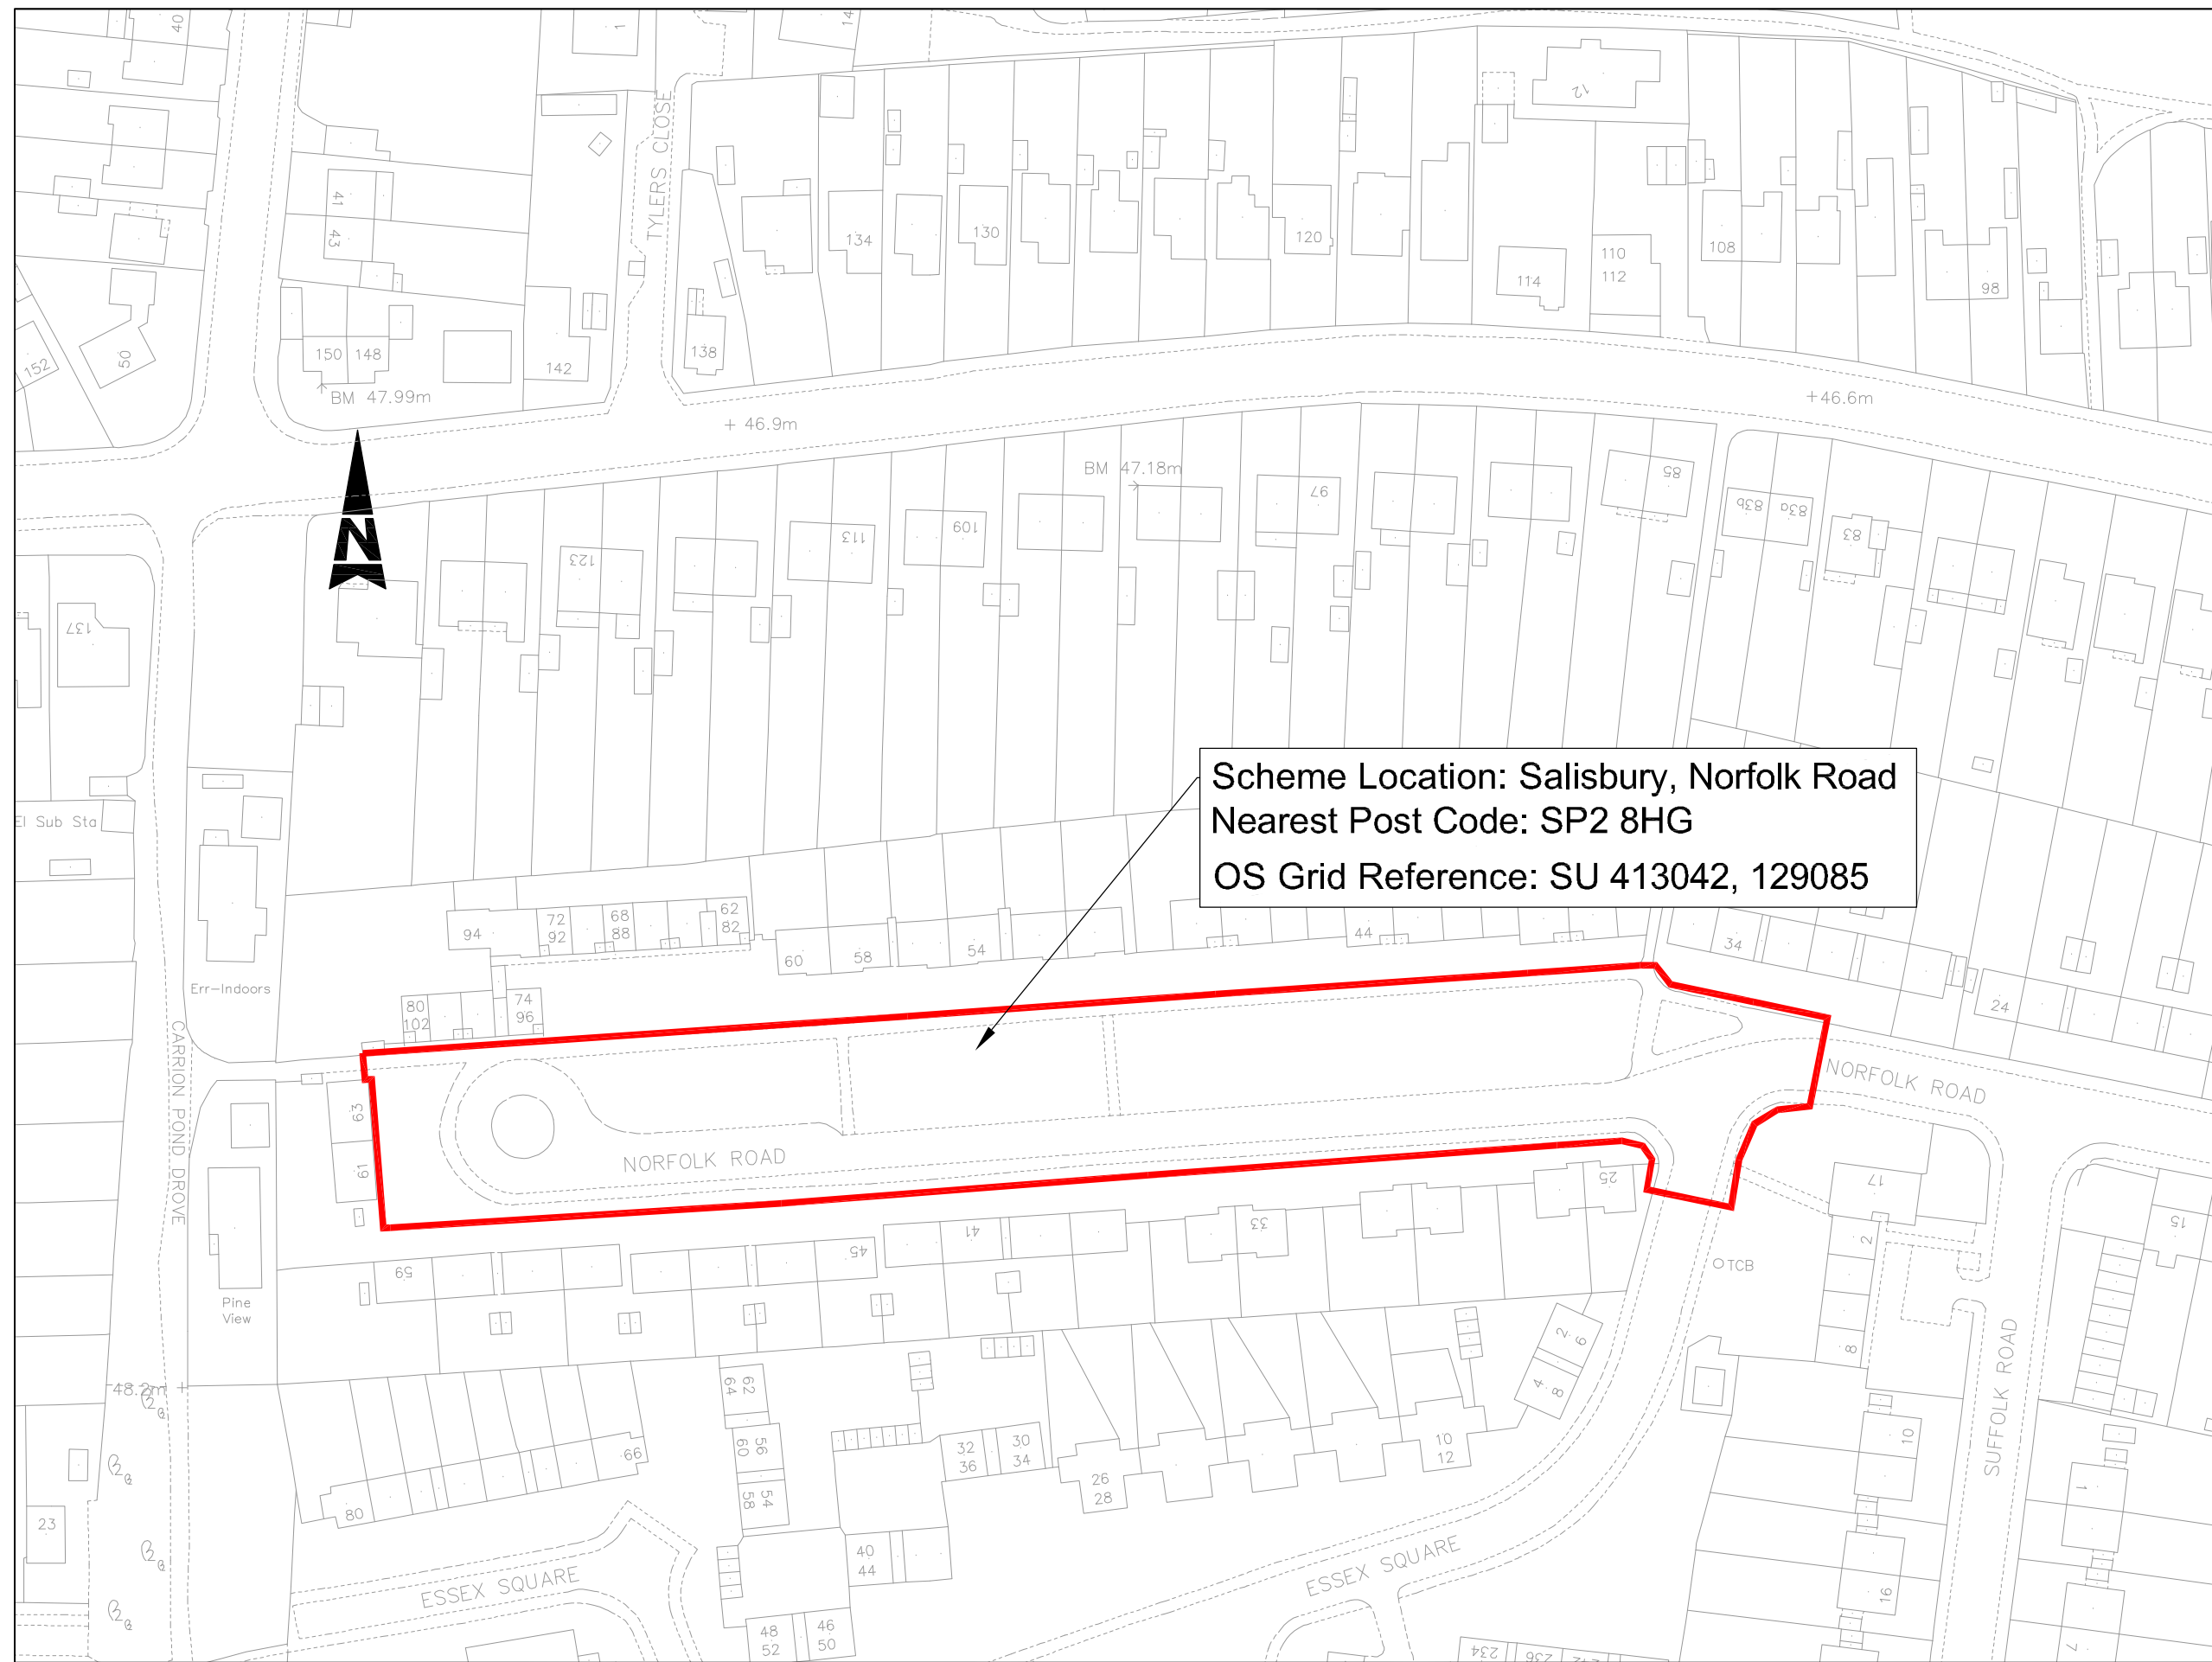

Scheme Location: Salisbury, Norfolk Road
 Nearest Post Code: SP2 8HG
 OS Grid Reference: SU 413042, 129085

SAFETY, HEALTH AND ENVIRONMENTAL INFORMATION			
IN ADDITION TO THE HAZARDS/RISKS NORMALLY ASSOCIATED WITH THE TYPES OF WORK DETAILED ON THIS DRAWING, NOTE THE FOLLOWING SIGNIFICANT RESIDUAL RISKS			
CONSTRUCTION	NONE		
MAINTENANCE/CLEANING	NONE		
USE	NONE		
DECOMMISSIONING/DEMOLITION	NONE		

Title			
Norfolk Road, Salisbury Additional parking and lay-by re-planning			
Sheet Size	Original Scale	Designed/Drawn	Checked
A3	1:100	ATC	JEA
Status	Drawing Number	Date	Date
S2	5129064-ATK-3073-SD-DR-C-001	14/07/14	14/07/14
		Authorised	Rev
		KNB	P1.0

THIS MAP IS REPRODUCED FROM ORDNANCE SURVEY MATERIAL WITH THE PERMISSION OF ORDNANCE SURVEY ON BEHALF OF THE CONTROLLER OF HER MAJESTY'S STATIONERY OFFICE. © CROWN COPYRIGHT. UNAUTHORISED REPRODUCTION INFRINGES CROWN COPYRIGHT AND MAY LEAD TO PROSECUTION OR CIVIL PROCEEDINGS. 100049050, 2014

Stat	Purpose of Issue	Date	Auth	Rev	Description	By	Date	Chk'd	Auth
S2	Fit For Information	14/07/14	KNB	P1.0	First Issue	ATC	14/07/14	JEA	KNB

ATKINSTM
 Atkins Limited
 Consulting Engineers,
 County Gate, County Way
 Trowbridge, Wiltshire
 BA14 7FJ
 Tel: 01225 730360
 www.atkinsglobal.com

Client
Wiltshire Council
 Where everybody matters
 Project
 Housing Revenue Account