

413000 000000




NOT TO SCALE

186000 000000

186000 000000

413000 000000

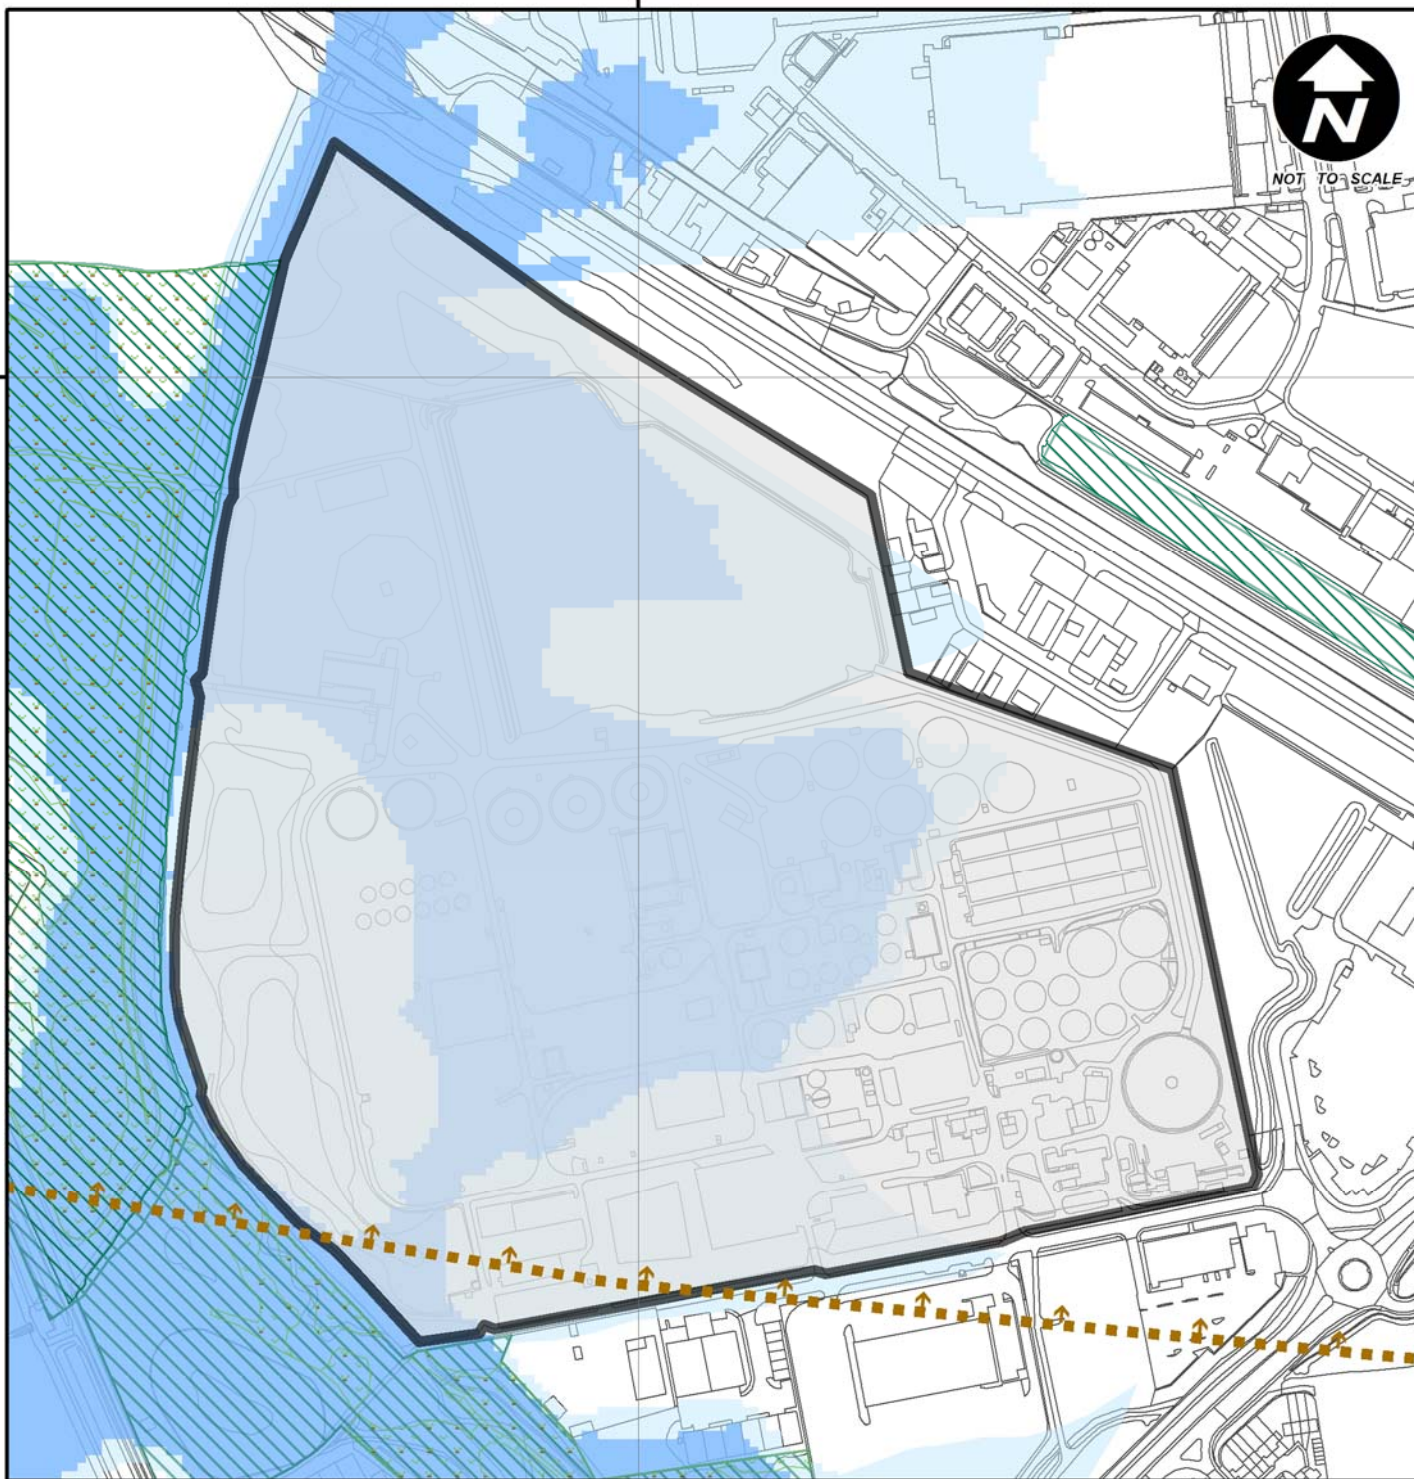

# Inset map SBC5

## Rodbourne Sewage Treatment Works, Swindon

