


Wiltshire Council - Review of Rural Speed Limits - A & B Roads - Route: A429

Location:

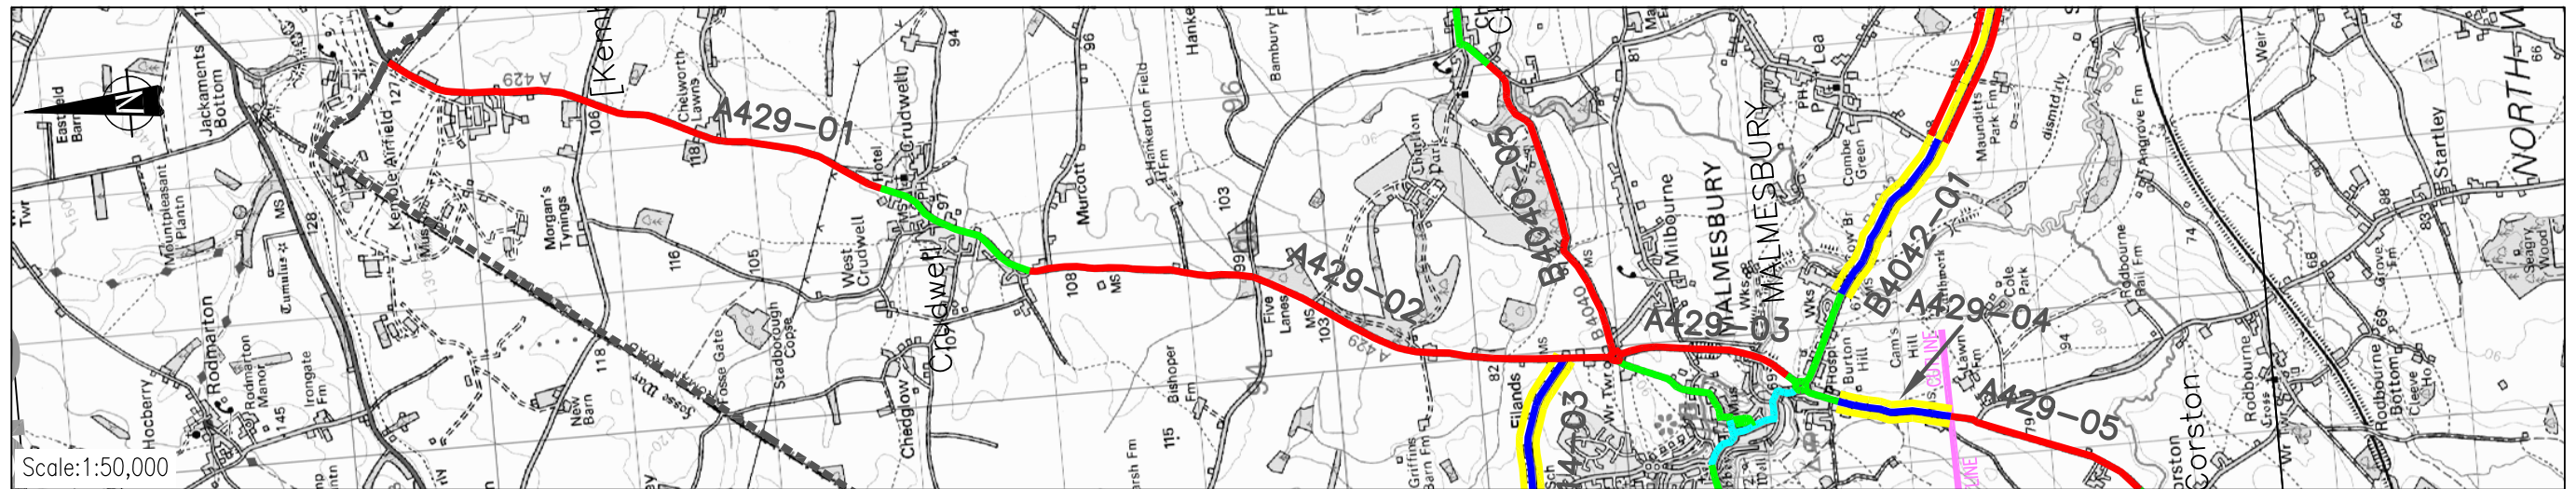

This map is based on Ordnance Survey material with the permission of Ordnance Survey on behalf of Her Majesty's Stationery Office © Crown Copyright. Unauthorised reproduction infringes Crown copyright and may lead to prosecution or civil proceedings. Wiltshire Council LA 100049050 (2009).

Key:	— 20 mph	— 40 mph	— 60 mph	— 50 mph	— 70 mph	Example of proposed change: — — Proposed change from existing 60mph limit to proposed 40mph limit
-------------	--	--	---	--	--	--


Details:

ROAD CLASS	ROAD	ROAD SECTION	LOCATION	TYPE (URBAN \ UPPER RURAL \ LOWER RURAL)	LENGTH (km)	EXISTING LIMIT (mph)	AADT	COLLISIONS (6 Years)		COLLISION RATE (per 100million vkm)	MEAN SPEED (mph)	ASSESSED LIMIT (mph)	ADDITIONAL MEASURES REQ	COMMENTS
								All	F & S					
A	A429	A429-01	FROM COUNTY BOUNDARY TO 30MPH CRUDWELL		3.700	60	5,970	17	2	35.1	57	60		No change
		A429-02	FROM 30MPH CRUDWELL TO WHITCHURCH R'ABOUT		4.305	60	6,450	12	4	19.7	57	60		No change
		A429-03	MALMESBURY BYPASS FROM WHITCHURCH R'ABOUT TO BURTON HILL RBT		1.250	60	10,910	0	0	0.0	57	60		No change
		A429-04	40MPH BURTON HILL MALMESBURY	R-U	0.789	40	11,240	2	1	10.3	35	50	No	Meets criteria for 50mph

				Client Wiltshire Council Where everybody matters		mouchel Derby Court, Epsom Square, Epsom Road, White Horse Business Park, Trowbridge, Wiltshire, BA14 0XG Tel no: 01225 756600 Fax no: 01225 756611 www.mouchel.com		Client Wiltshire Council		Purpose Information	
								Project Review of Rural Speed Limits		Draft Scale @A3	
								Drawing Title Route - A429 Sheet 1 of 2		Issue <input checked="" type="checkbox"/> As shown	
B Revised speed limit				EC 18/06/09 JN 19/06/09 JHy 19/06/09				Issuing Office Trowbridge		Telephone +44 (0)1225 756600	
A First Issue				NMH 22/07/08 JHo 06/10/08 JHy 13/10/08				Document Number 748649 - A429 - 01		Version B	
Version				Amendment		Originated by and date Checked by and date Approved by and date		File Location H:\TEAM\Projects\748649 Speed Limit Review Group 1 Roads\9 Control of Documents\Drawings\A ROADS			

Wiltshire Council - Review of Rural Speed Limits - A & B Roads - Route: A429

Location:

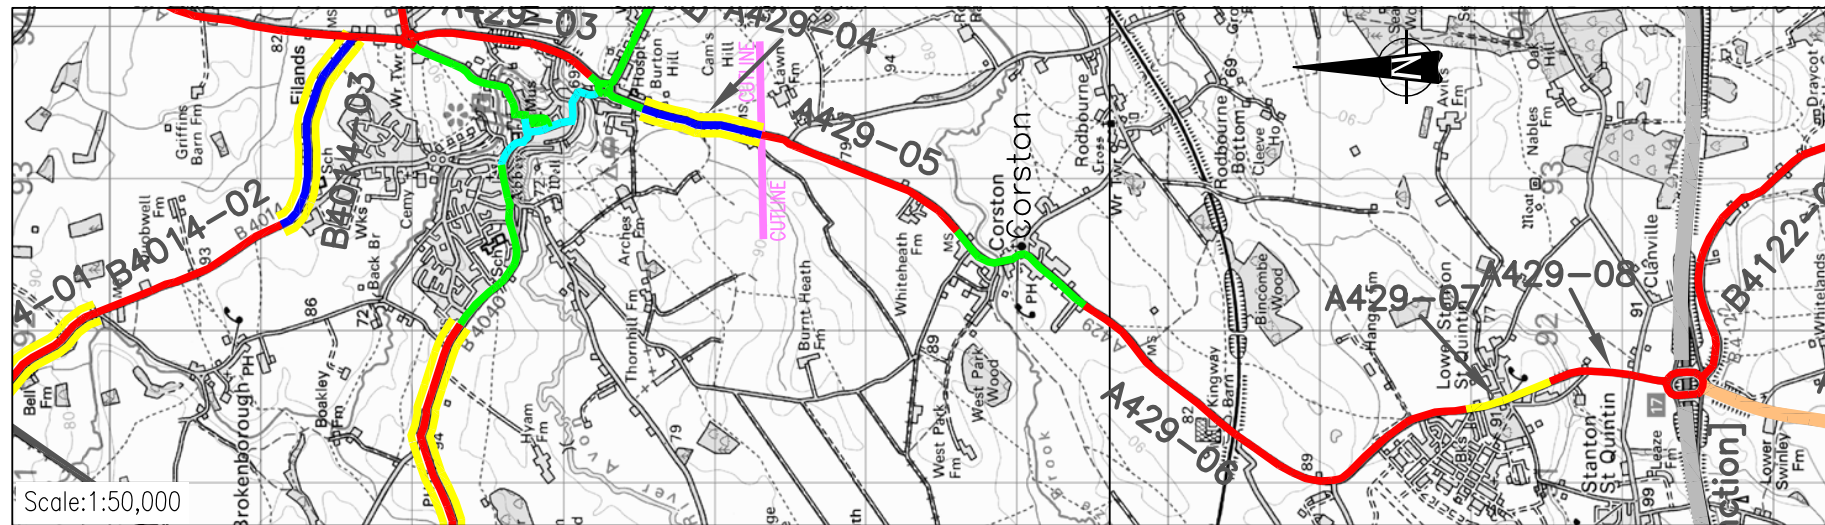

This map is based on Ordnance Survey material with the permission of Ordnance Survey on behalf of Her Majesty's Stationery Office © Crown Copyright. Unauthorised reproduction infringes Crown copyright and may lead to prosecution or civil proceedings. Wiltshire Council LA 100049050 (2009).

Key:	— 20 mph	— 40 mph	— 60 mph	Example of proposed change: Proposed change from existing 60mph limit to proposed 40mph limit
	— 30 mph	— 50 mph	— 70 mph	

Details:

ROAD CLASS	ROAD	ROAD SECTION	LOCATION	TYPE (URBAN \ UPPER RURAL \ LOWER RURAL)	LENGTH (km)	EXISTING LIMIT (mph)	AADT	COLLISIONS (6 Years)		COLLISION RATE (per 100million vkm)	MEAN SPEED (mph)	ASSESSED LIMIT (mph)	ADDITIONAL MEASURES REQ	COMMENTS
								All	F & S					
		A429-05	FROM 40MPH BURTON HILL MALMESBURY TO 30MPH CORSTON		1.466	60	11,240	5	1	13.9	57	60		No change
		A429-06	FROM 30MPH CORSTON TO 50MPH LOWER STANTON ST QUINTIN		3.040	60	11,240	6	2	8.0	57	60		No change
		A429-07	50MPH LOWER STANTON ST QUINTIN		0.529	50	12,870	2	0	13.4	47	50		No change
		A429-08	FROM 50MPH LOWER STANTON ST QUINTON TO M4 INTERCHANGE		0.810	60	12,870	8	2	35.0	57	60		No change

					Client Wiltshire Council Where everybody matters		 Derby Court, Epsom Square, Epsom Road, White Horse Business Park, Trowbridge, Wiltshire, BA14 0XG Tel no: 01225 756600 Fax no: 01225 756611 www.mouchel.com		Client Wiltshire Council		Purpose Information	
									Project Review of Rural Speed Limits		Draft Scale @A3	
									Drawing Title Route - A429 Sheet 2 of 2		Issue <input checked="" type="checkbox"/> As shown	
Version					Amendment		Originated by and date		Checked by and date		Approved by and date	
B					Revised speed limit		EC 18/06/09 JN 19/06/09 JHy 19/06/09		Issuing Office Trowbridge		Telephone +44 (0)1225 756600	
A					First Issue		NMH 22/07/08 JHo 06/10/08 JHy 13/10/08		Document Number 748649 - A429 - 02		Version B	
File Location H:\TEAM\Projects\748649 Speed Limit Review Group 1 Roads\9 Control of Documents\Drawings\A ROADS												

Speed Limits on Upper Tier Roads
A429

