


# Wiltshire Council - Review of Rural Speed Limits - A & B Roads - Route: B3414

Location:

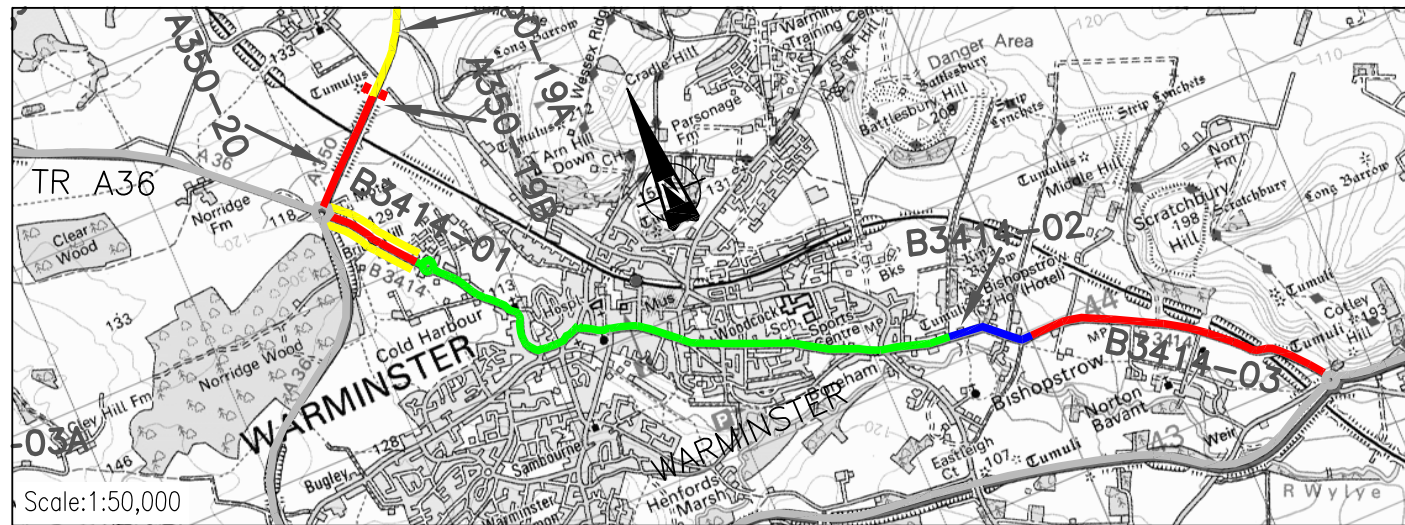

This map is reproduced from Ordnance Survey material with the permission of Ordnance Survey on behalf of the Controller of Her Majesty's Stationery Office © Crown Copyright. Unauthorised reproduction infringes Crown copyright and may lead to prosecution or civil proceedings. Wiltshire Council 100049050 (2009).

<b>Key:</b>	<span style="color: cyan;">—</span> 20 mph	<span style="color: blue;">—</span> 40 mph	<span style="color: red;">—</span> 60 mph
	<span style="color: green;">—</span> 30 mph	<span style="color: yellow;">—</span> 50 mph	<span style="color: orange;">—</span> 70 mph

Example of proposed change: — — Proposed change from existing 60mph limit to proposed 40mph limit

Details:

ROAD CLASS	ROAD	ROAD SECTION	LOCATION	TYPE (URBAN   UPPER RURAL   LOWER RURAL)	LENGTH (km)	EXISTING LIMIT (mph)	AADT	COLLISIONS (6 Years)		COLLISION RATE (per 100million vkm)	MEAN SPEED (mph)	ASSESSED LIMIT (mph)	ADDITIONAL MEASURES REQ	COMMENTS
								All	F & S					
B	B3414	B3414-01	FROM A36 / A350 JUNCTION TO 30MPH BATH ROAD WARMINSTER		0.648	60	5,830	5	0	60.4	49	50		Meets criteria for 50mph
		B3414-02	40MPH BOREHAM ROAD WARMINSTER	U	0.711	40	9,310	2	0	13.8	33	40	No	No change
		B3414-03	FROM 40MPH BOREHAM ROAD WARMINSTER TO A36 JUNCTION HEY TESBURY		1.965	60	9,310	4	1	10.0	57	60		No change

					Client <b>Wiltshire Council</b> Where everybody matters		 Derby Court, Epsom Square, Epsom Road, White Horse Business Park, Trowbridge, Wiltshire, BA14 0XG Tel no: 01225 756600 Fax no: 01225 756611 www.mouchel.com		Client Wiltshire Council		Purpose Information		
									Project Review of Rural Speed Limits		Draft Scale @A3		
									Drawing Title Route - B3414 Sheet 1 of 1		Issue <input checked="" type="checkbox"/> As shown		
B	Revised lengths and reassessed speed limits		EC 22/06/09	JN 22/06/09	JHy 22/06/09			Issuing Office Trowbridge		Telephone +44 (0)1225 756600		Document Number 748649 - B3414 - 01	
A	First Issue		ANG 29/07/08	JHo 13/10/08	JHy 13/10/08							Version B	
Version	Amendment		Originated by and date	Checked by and date	Approved by and date								

**Speed Limits on Upper Tier Roads**  
**B3414**

