


# Wiltshire Council - Review of Rural Speed Limits - A & B Roads - Route: B4696

Location:

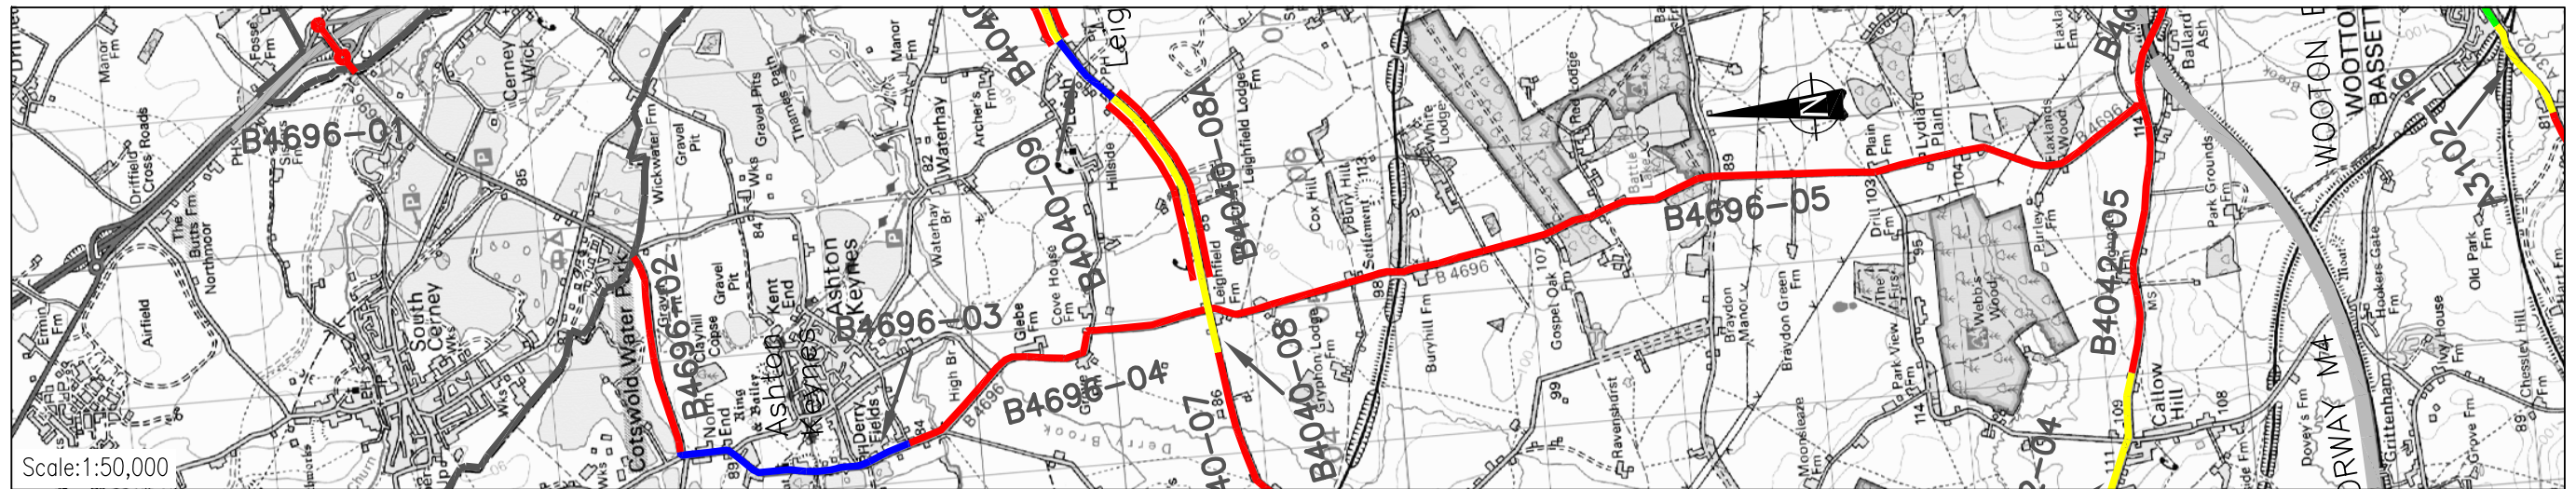

This map is reproduced from Ordnance Survey material with the permission of Ordnance Survey on behalf of the Controller of Her Majesty's Stationery Office © Crown Copyright. Unauthorised reproduction infringes Crown copyright and may lead to prosecution or civil proceedings. Wiltshire Council 100049050 (2009).

<b>Key:</b>	<span style="color: cyan;">—</span> 20 mph	<span style="color: blue;">—</span> 40 mph	<span style="color: red;">—</span> 60 mph	Example of proposed change: <span style="color: blue;">—</span> Proposed change from existing 60mph limit to proposed 40mph limit
	<span style="color: green;">—</span> 30 mph	<span style="color: yellow;">—</span> 50 mph	<span style="color: orange;">—</span> 70 mph	

Details:

ROAD CLASS	ROAD	ROAD SECTION	LOCATION	TYPE (URBAN \ UPPER RURAL \ LOWER RURAL)	LENGTH (km)	EXISTING LIMIT (mph)	AADT	COLLISIONS (6 Years)		COLLISION RATE (per 100million vkm)	MEAN SPEED (mph)	ASSESSED LIMIT (mph)	ADDITIONAL MEASURES REQ	COMMENTS
								All	F & S					
B	B4696	B4696-01	SPINE RD (WCC BOUNDARY TO SPINE RD JCT RBT (NTH)		0.410	60	8,780	3	1	38.1	55	60		No change - despite high collision rate
		B4696-02	FROM COUNTY BOUNDARY TO 40MPH A SHTON KEYNES		1.490	60	3,120	1	1	9.8	55	60		No change
		B4696-03	40MPH A SHTON KEYNES	R-U	1.660	40	3,120	2	0	17.6	38	40	No	No change
		B4696-04	FROM 40MPH A SHTON KEYNES TO B4040 JUNCTION		2.440	60	3,120	4	1	24.0	55	60		No change As discussed with the Police
		B4696-05	FROM B4040 CROSSROADS TO B4042 JUNCTION		6.950	50	3,700	5	0	8.9	57	50		No change

				Client <b>Wiltshire Council</b> Where everybody matters		Client <b>mouchel</b> Derby Court, Epsom Square, Epsom Road, White Horse Business Park, Trowbridge, Wiltshire, BA14 0XG Tel no: 01225 756600 Fax no: 01225 756611 www.mouchel.com		Client Wiltshire Council		Purpose Information	
								Project Review of Rural Speed Limits		Draft Scale @A3	
C				Revised lengths and reassessed speed limits		EC 22/06/09 JN 22/06/09 JHy 22/06/09		Drawing Title Route - B4696 Sheet 1 of 1		Issue As shown	
B				Amendments following meeting with the Police		JHo 21/10/08 JN 21/10/08 JHy 23/10/08		Issuing Office Trowbridge		Telephone +44 (0)1225 756600	
A				First Issue		ANG 29/07/08 JHo 13/10/08 JHy 13/10/08		Document Number 748649 - B4696 - 01		Version C	
Version				Amendment		Originated by and date Checked by and date Approved by and date		File Location H:\TEAM\Projects\748649 Speed Limit Review Group 1 Roads\9 Control of Documents\Drawings\B ROADS			

### Speed Limits on Upper Tier Roads

B4696

