


REVISION	
A. 18.03.09	Layout handed and modified - client's amendments. JL
B. 08.04.09	Layout modified - client's amendments. JL
C. 29.04.09	Building footprint adjusted. CG
D. 03.06.09	Levels adjusted, Loading bays amended, parking amended, Road alterations clarified. CG

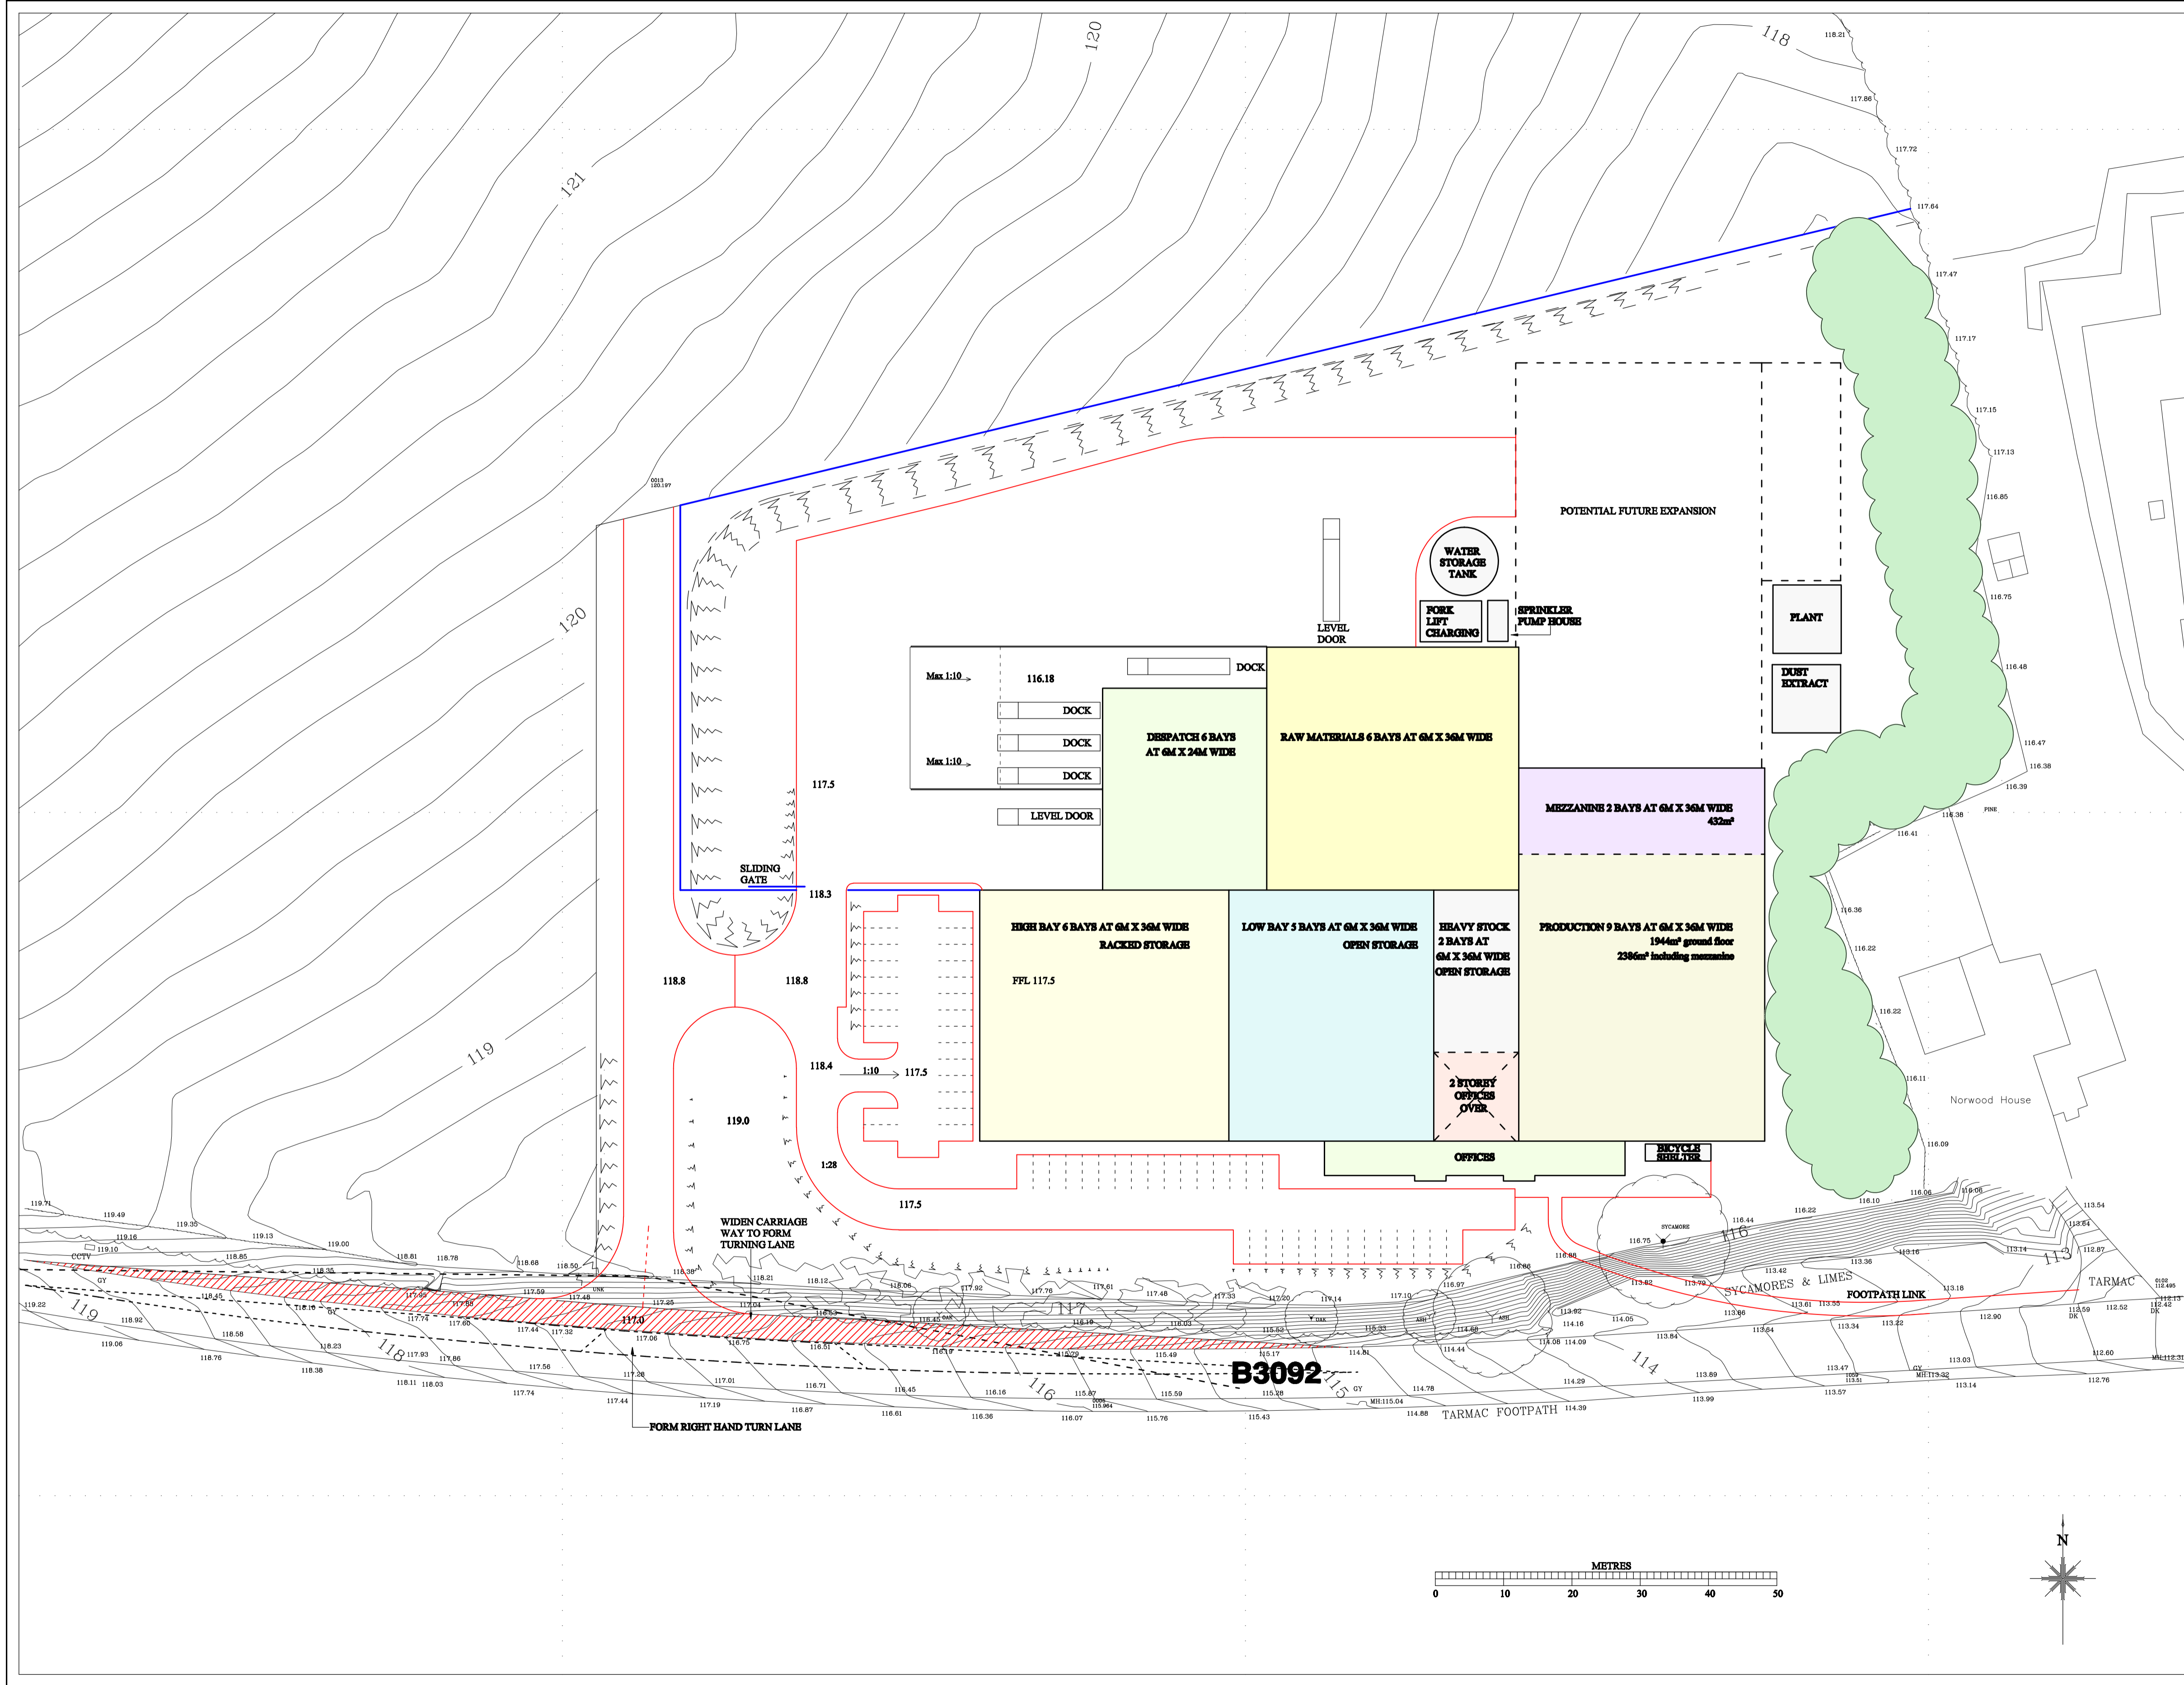

BRIMBLE, LEA & PARTNERS
 Chartered Architects
 Planning Consultants & Surveyors
 Wessex House, High Street, Gillingham, Dorset SP8 4AG
 Telephone (01747) 823232 Facsimile (01747) 825363

PROJECT
 Proposed Employment Land
 Adjacent to,
 Dead Maid Quarry Industrial Estate,
 Mere.

DRAWING
 Proposed site layout

SCALE	DRAWING No.	REVISION
DATE 09.09.2009	07256 - 1	D

