


DO NOT SCALE

100  
0 10  
Millimetres

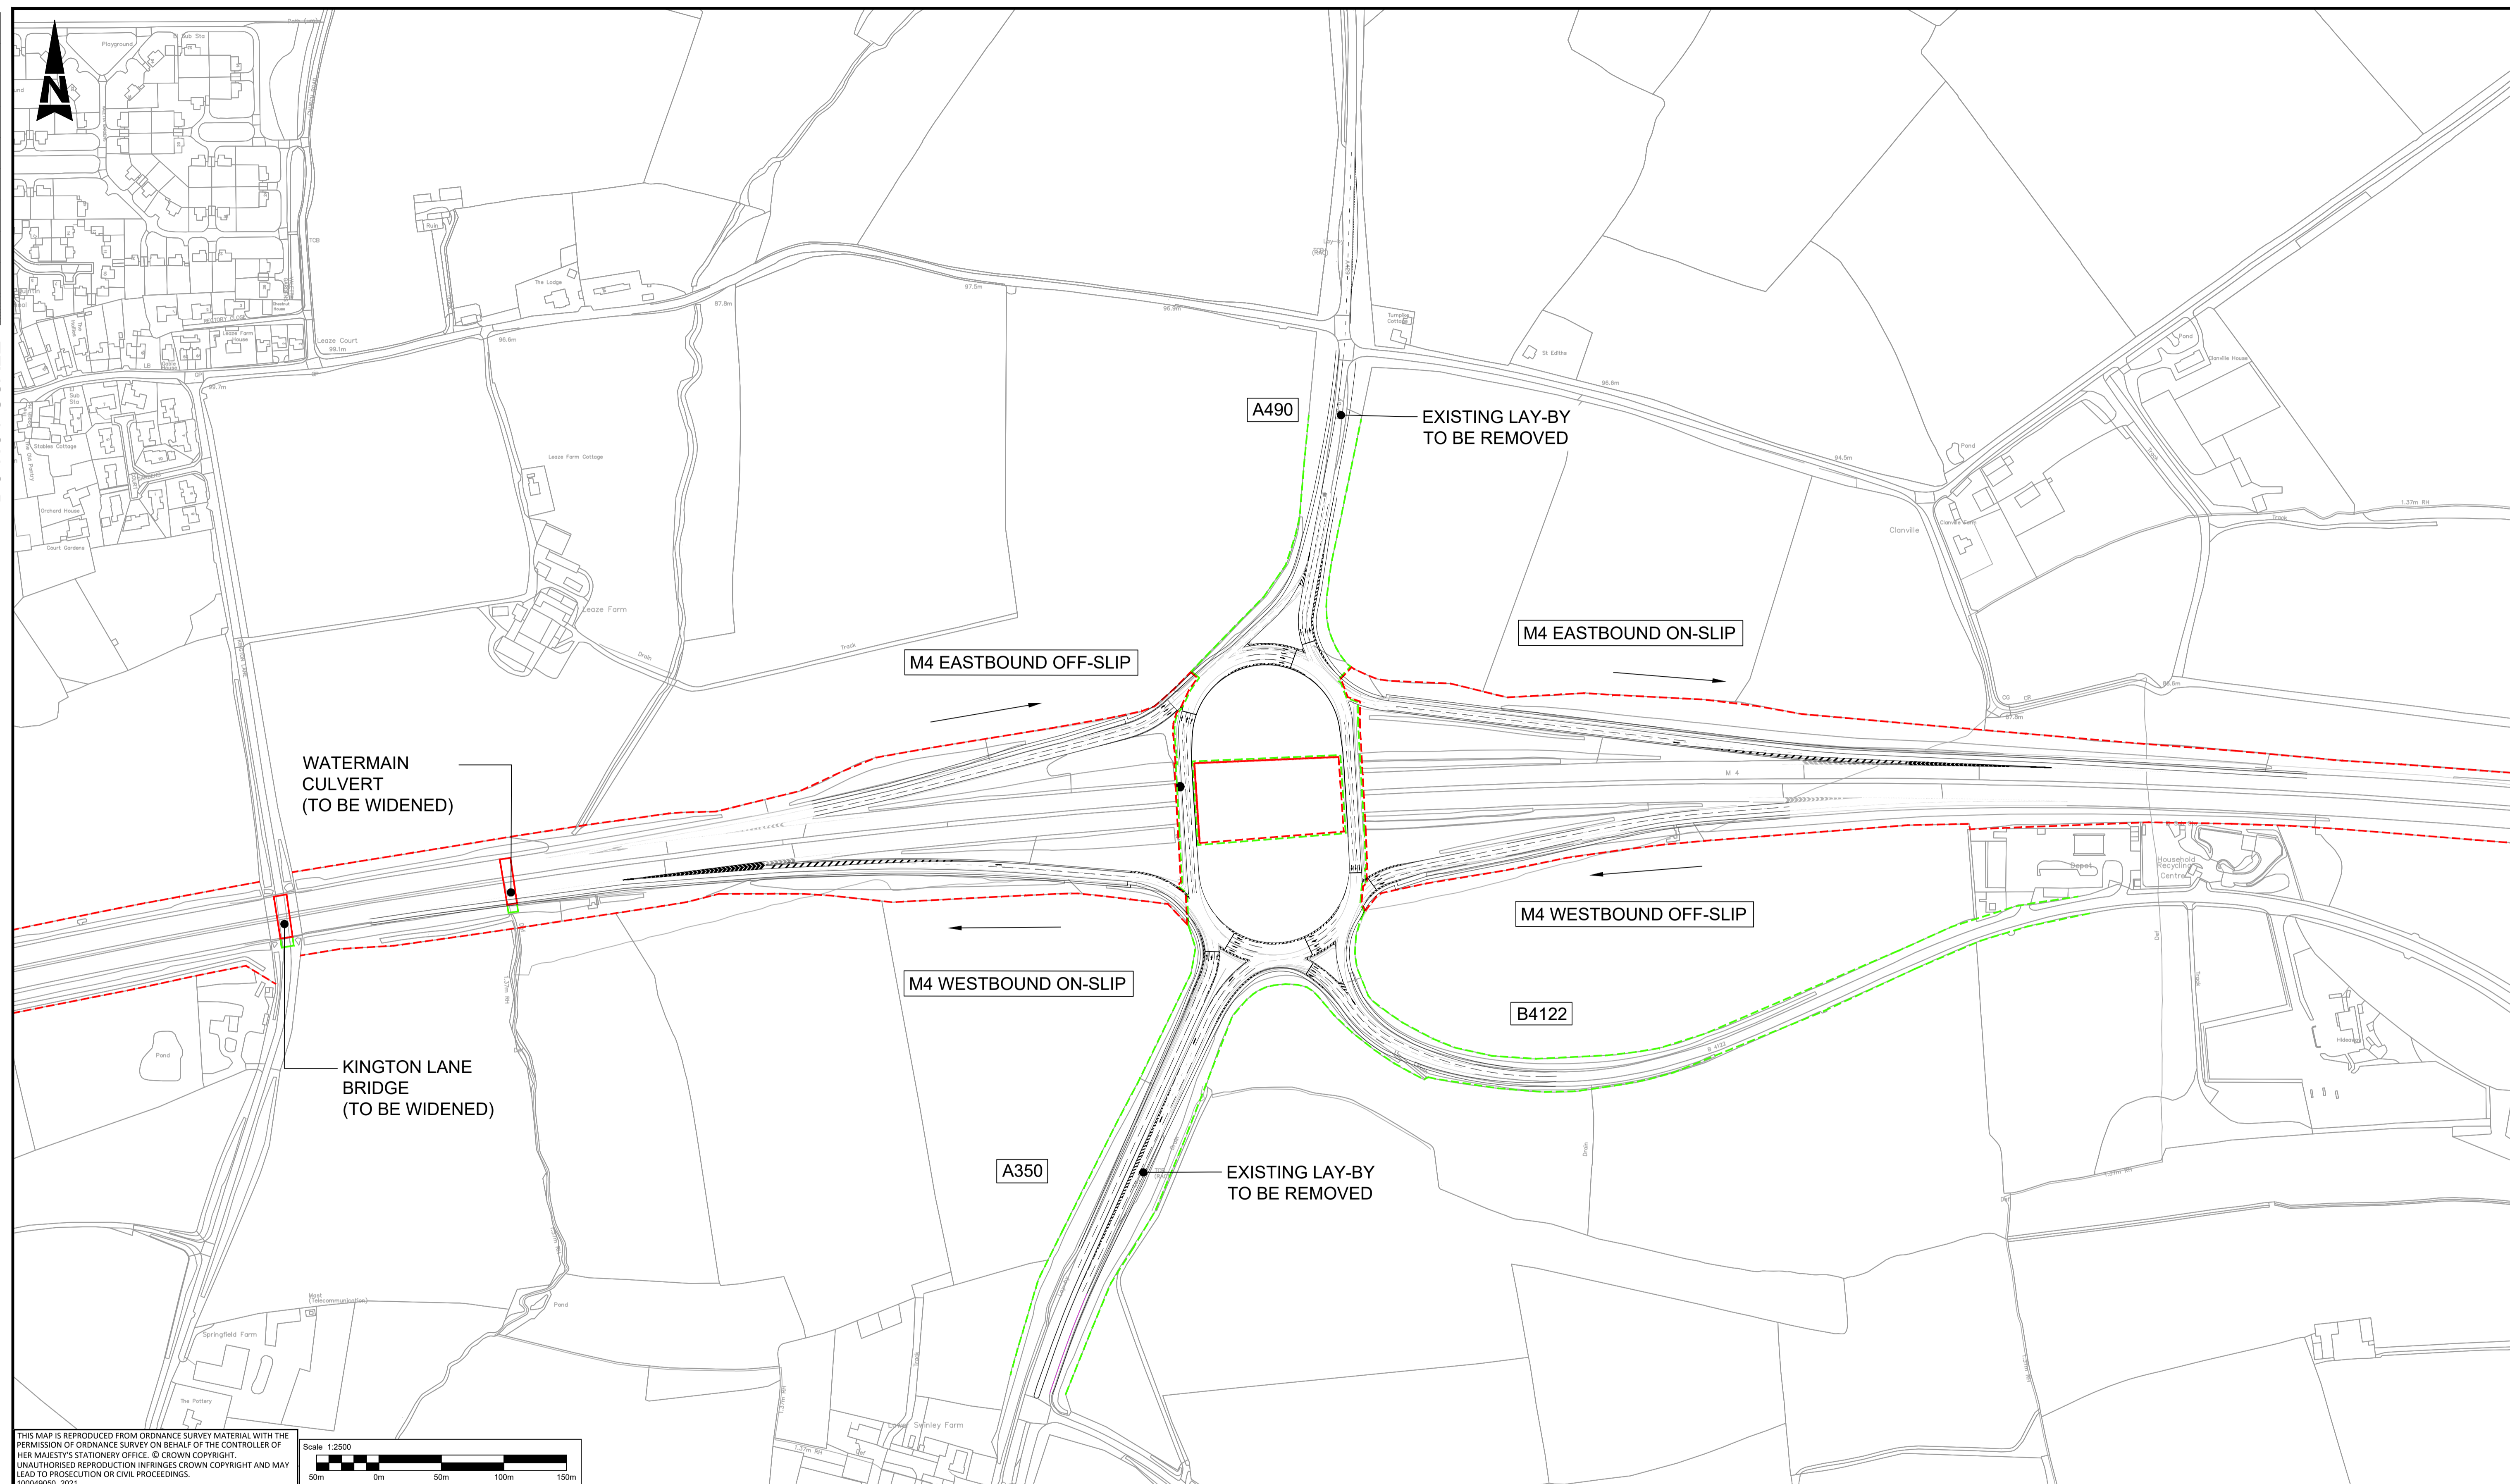

THIS MAP IS REPRODUCED FROM ORDNANCE SURVEY MATERIAL WITH THE PERMISSION OF ORDNANCE SURVEY ON BEHALF OF THE CONTROLLER OF HER MAJESTY'S STATIONERY OFFICE. © CROWN COPYRIGHT. UNAUTHORISED REPRODUCTION INFRINGES CROWN COPYRIGHT AND MAY LEAD TO PROSECUTION OR CIVIL PROCEEDINGS. 100049050, 2021

Scale 1:2500

50m 0m 50m 100m 150m

- KEY:**
- CARRIAGEWAY EDGE / PROPOSED KERB
  - BACK OF VERGE
  - EXISTING STRUCTURE
  - PROPOSED WIDENING OF STRUCTURE
  - INDICATIVE HIGHWAYS ENGLAND BOUNDARY
  - INDICATIVE WILTSHIRE COUNCIL BOUNDARY

- NOTES:**
1. DO NOT SCALE FROM THIS DRAWING.
  2. ALL DIMENSIONS ARE IN METRES UNLESS OTHERWISE STATED.
  3. FOR VEHICLE SWEEP PATH REFER TO WC\_M4J17-ATK-HML-XX-DR-CH-000002 & WC\_M4J17-ATK-HML-XX-DR-CH-000003.

SAFETY, HEALTH AND ENVIRONMENTAL INFORMATION	
Description	In addition to the hazards/risks normally associated with the types of work detailed on this drawing, note the following significant residual risks (Reference shall also be made to the design hazard log).
Construction	Not applicable at this stage
Maintenance / Cleaning	Not applicable at this stage
Use	Not applicable at this stage
Decommissioning / Demolition	Not applicable at this stage

Description	Status	Revision	Drawn	Checked	Reviewed	Authorised	Issue Date
Construction							
Maintenance / Cleaning							
Use							
Decommissioning / Demolition							

Drawing Suitability: APPROVED - PUBLISHED

Status: A1

**ATKINS**  
Member of the SNC-Lavalin Group

County Gate  
County Way  
Trowbridge  
Wiltshire  
BA14 7FJ  
Tel: +44 (0)1225 730360  
www.atkinsglobal.com

Copyright © Atkins Limited (2019)

**Wiltshire Council**

Project Title	WCTHCC M4 J17 Improvements OBC
Drawing Title	M4 JUNCTION 17 OPTION - B+
Drawing Number	WC_M4J17 - ATK - HML - XX
Project	5202059
Scale	1:2500
Original Size	A1
Project Ref. No.	5202059
Sheet	1 of 1
Rev	C01